
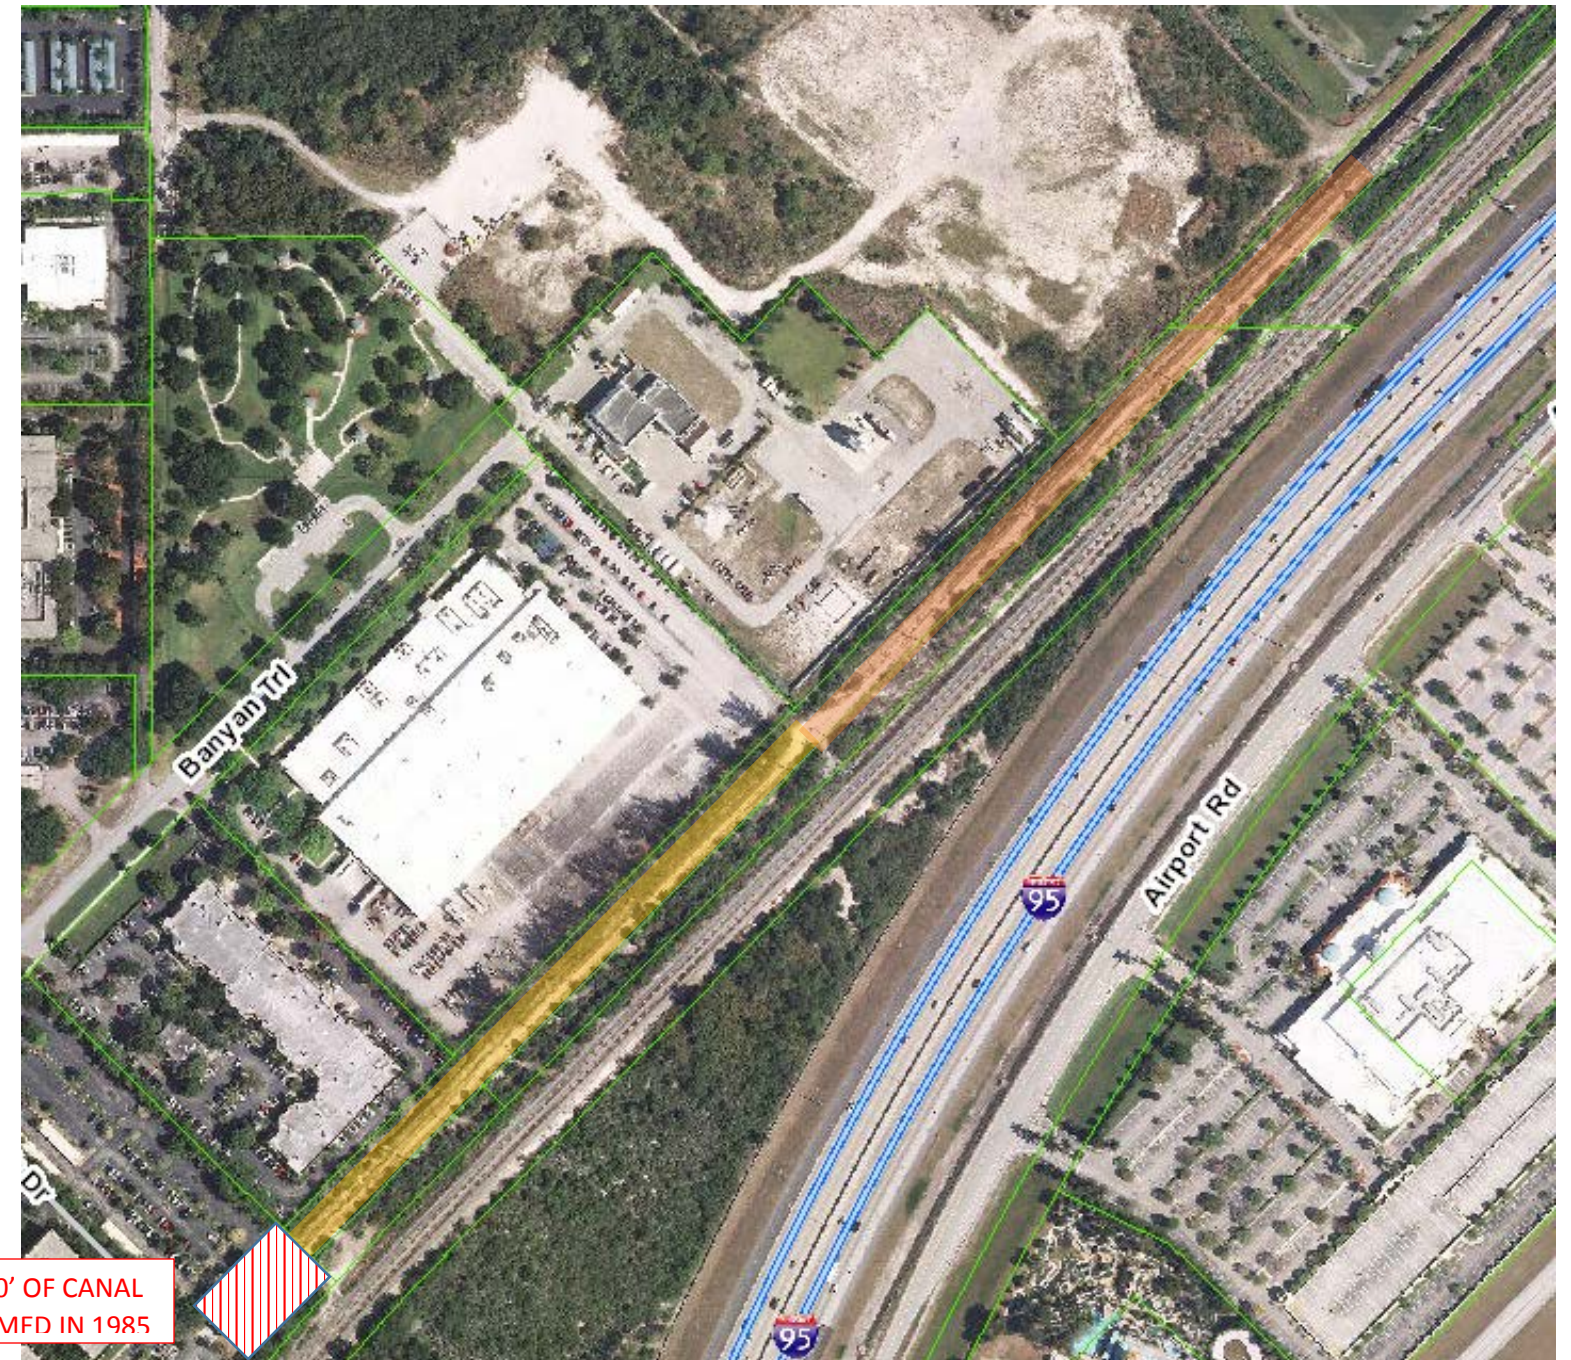


# Project: #167A 16-9972P.01

Project: E-3 ½-2 from south end of E-3 ½-2 northeast for ~2500ft

Reach: 0.47 mi

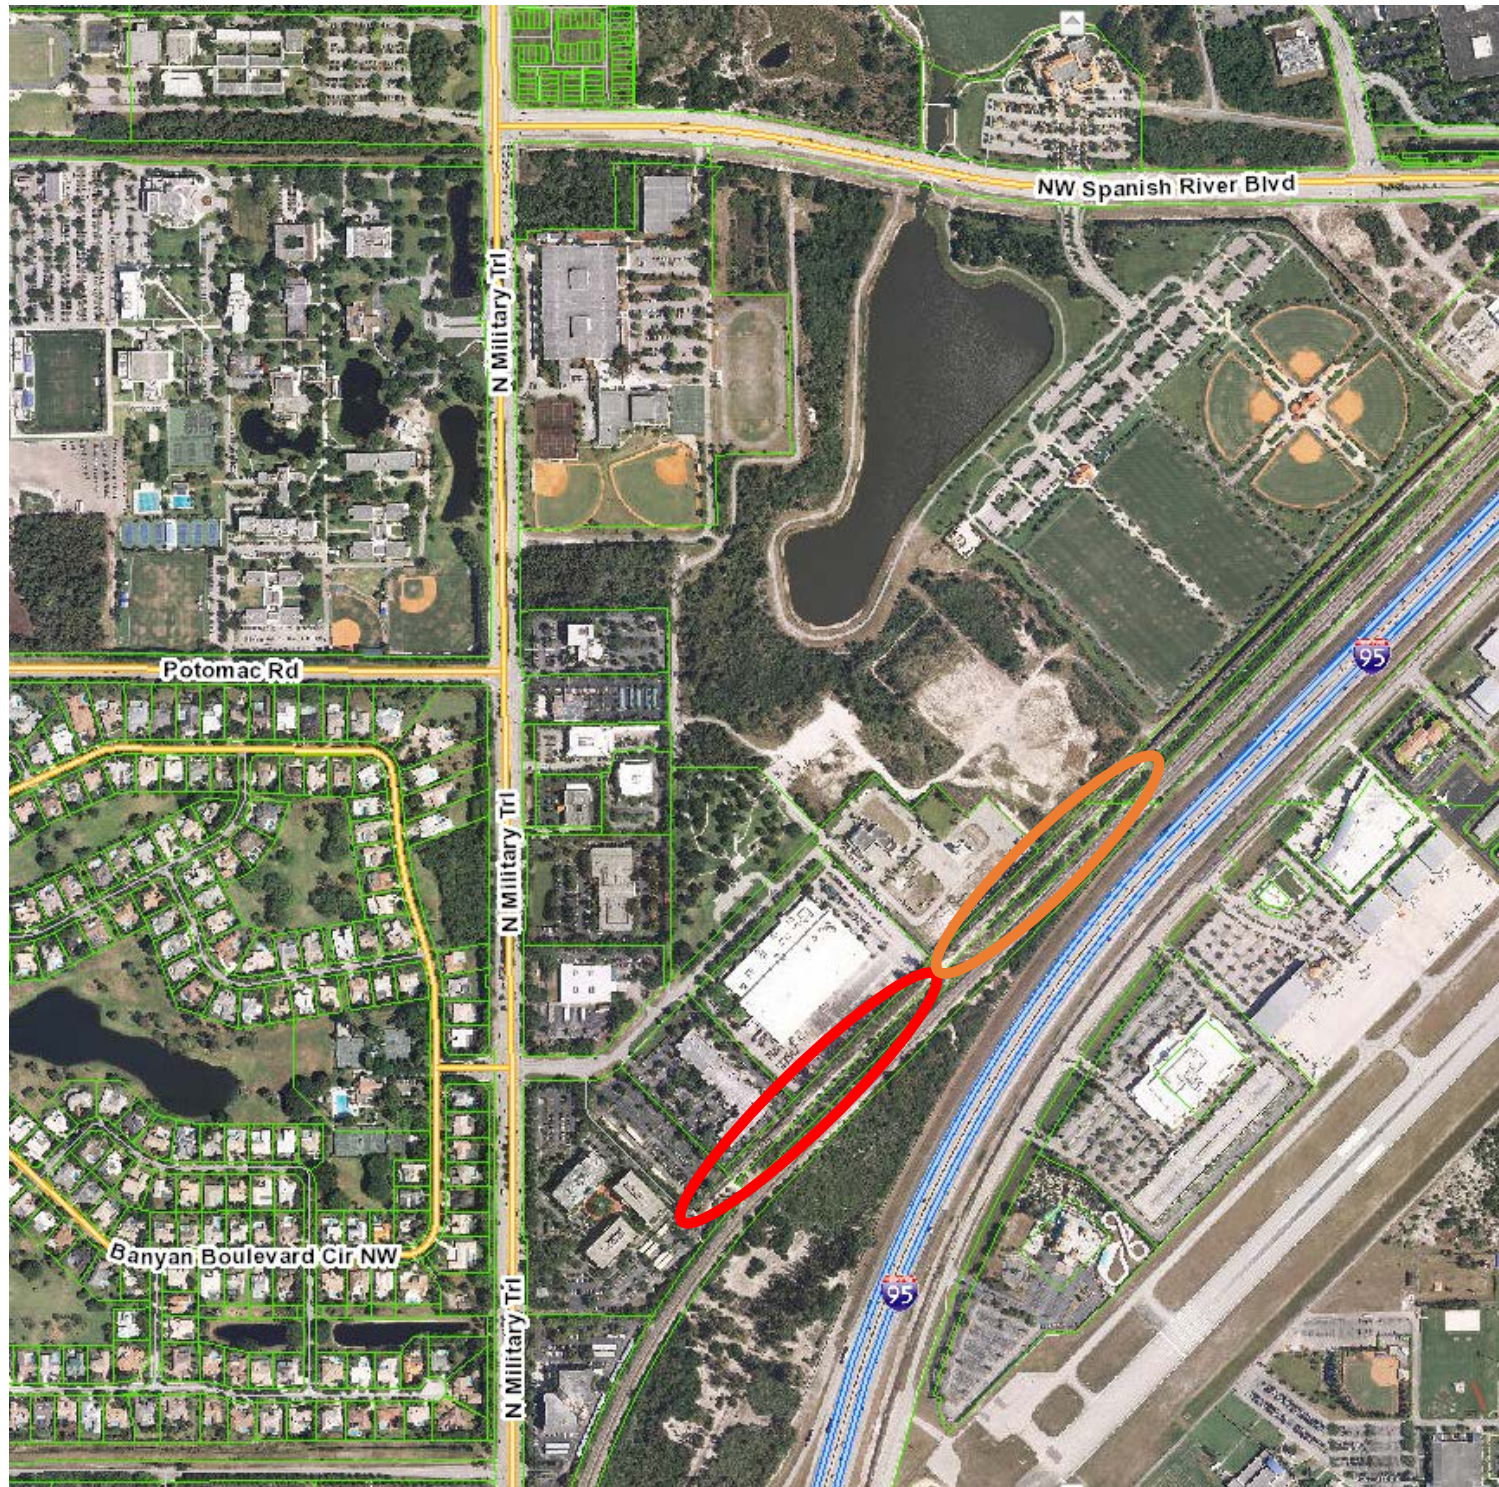

SW +/-180' OF CANAL  
QUIT CLAIMED IN 1985

