


LYONS ROAD TO GOLF COURSE ROAD
SECTION 17, TOWNSHIP 47 SOUTH, RANGE 42 EAST
PALM BEACH COUNTY, FLORIDA

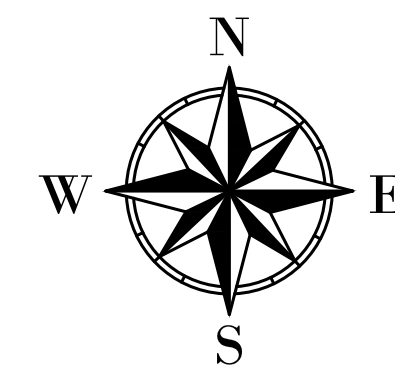

KEY MAP
SCALE: 1" = 200'

			No:	DATE:	DESCRIPTION:	BY:

CANAL MAINTENANCE & RESTORATION PROJECT (MRP) No: 8500
CROSS SECTIONS




LAKE WORTH
DRAINAGE DISTRICT
13081 MILITARY TRAIL
DELRAY BEACH, FLORIDA 33484-1103
PHONE (561) 488-5363 • FAX (561) 495-9000
WWW.LWDD.NET


DATE:	03/06/2025
SCALE:	N/A
DRAWN BY:	ROBERT WISE
CHECKED BY:	ANTHONY LAS CASAS
CAD FILE:	SEE PLOT STAMP
AERIAL DATE:	YEAR 2023

1
OF: **5**


WDD PROJECT №:
0-0000X.00

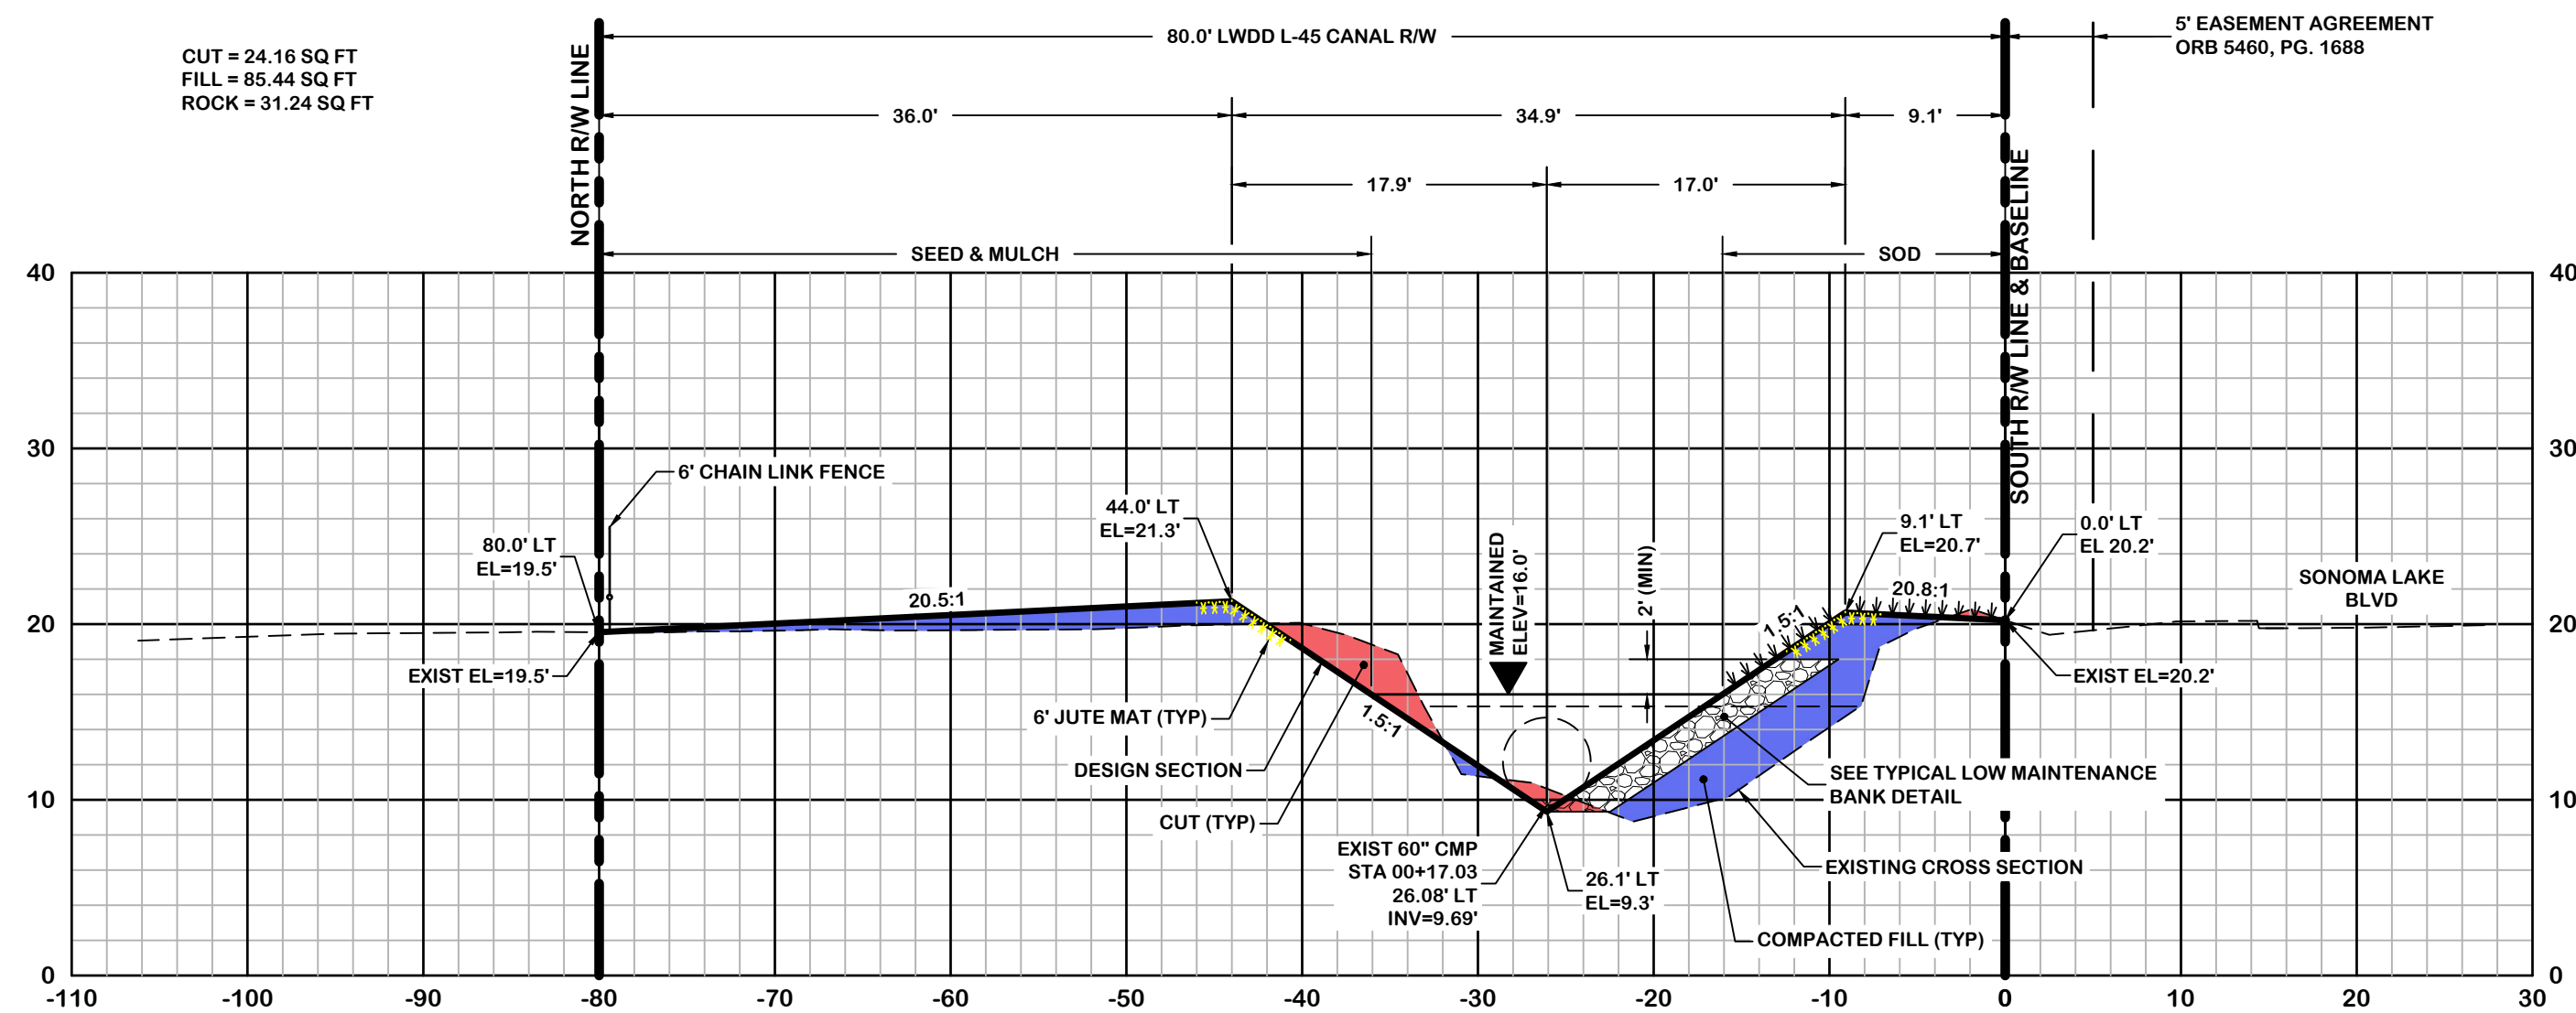


EXISTING CANAL CROSS SECTION #1 (STA 00+22.90)
CROSS SECTION LOOKING EAST
SCALE: 1" = 10' (H&V)

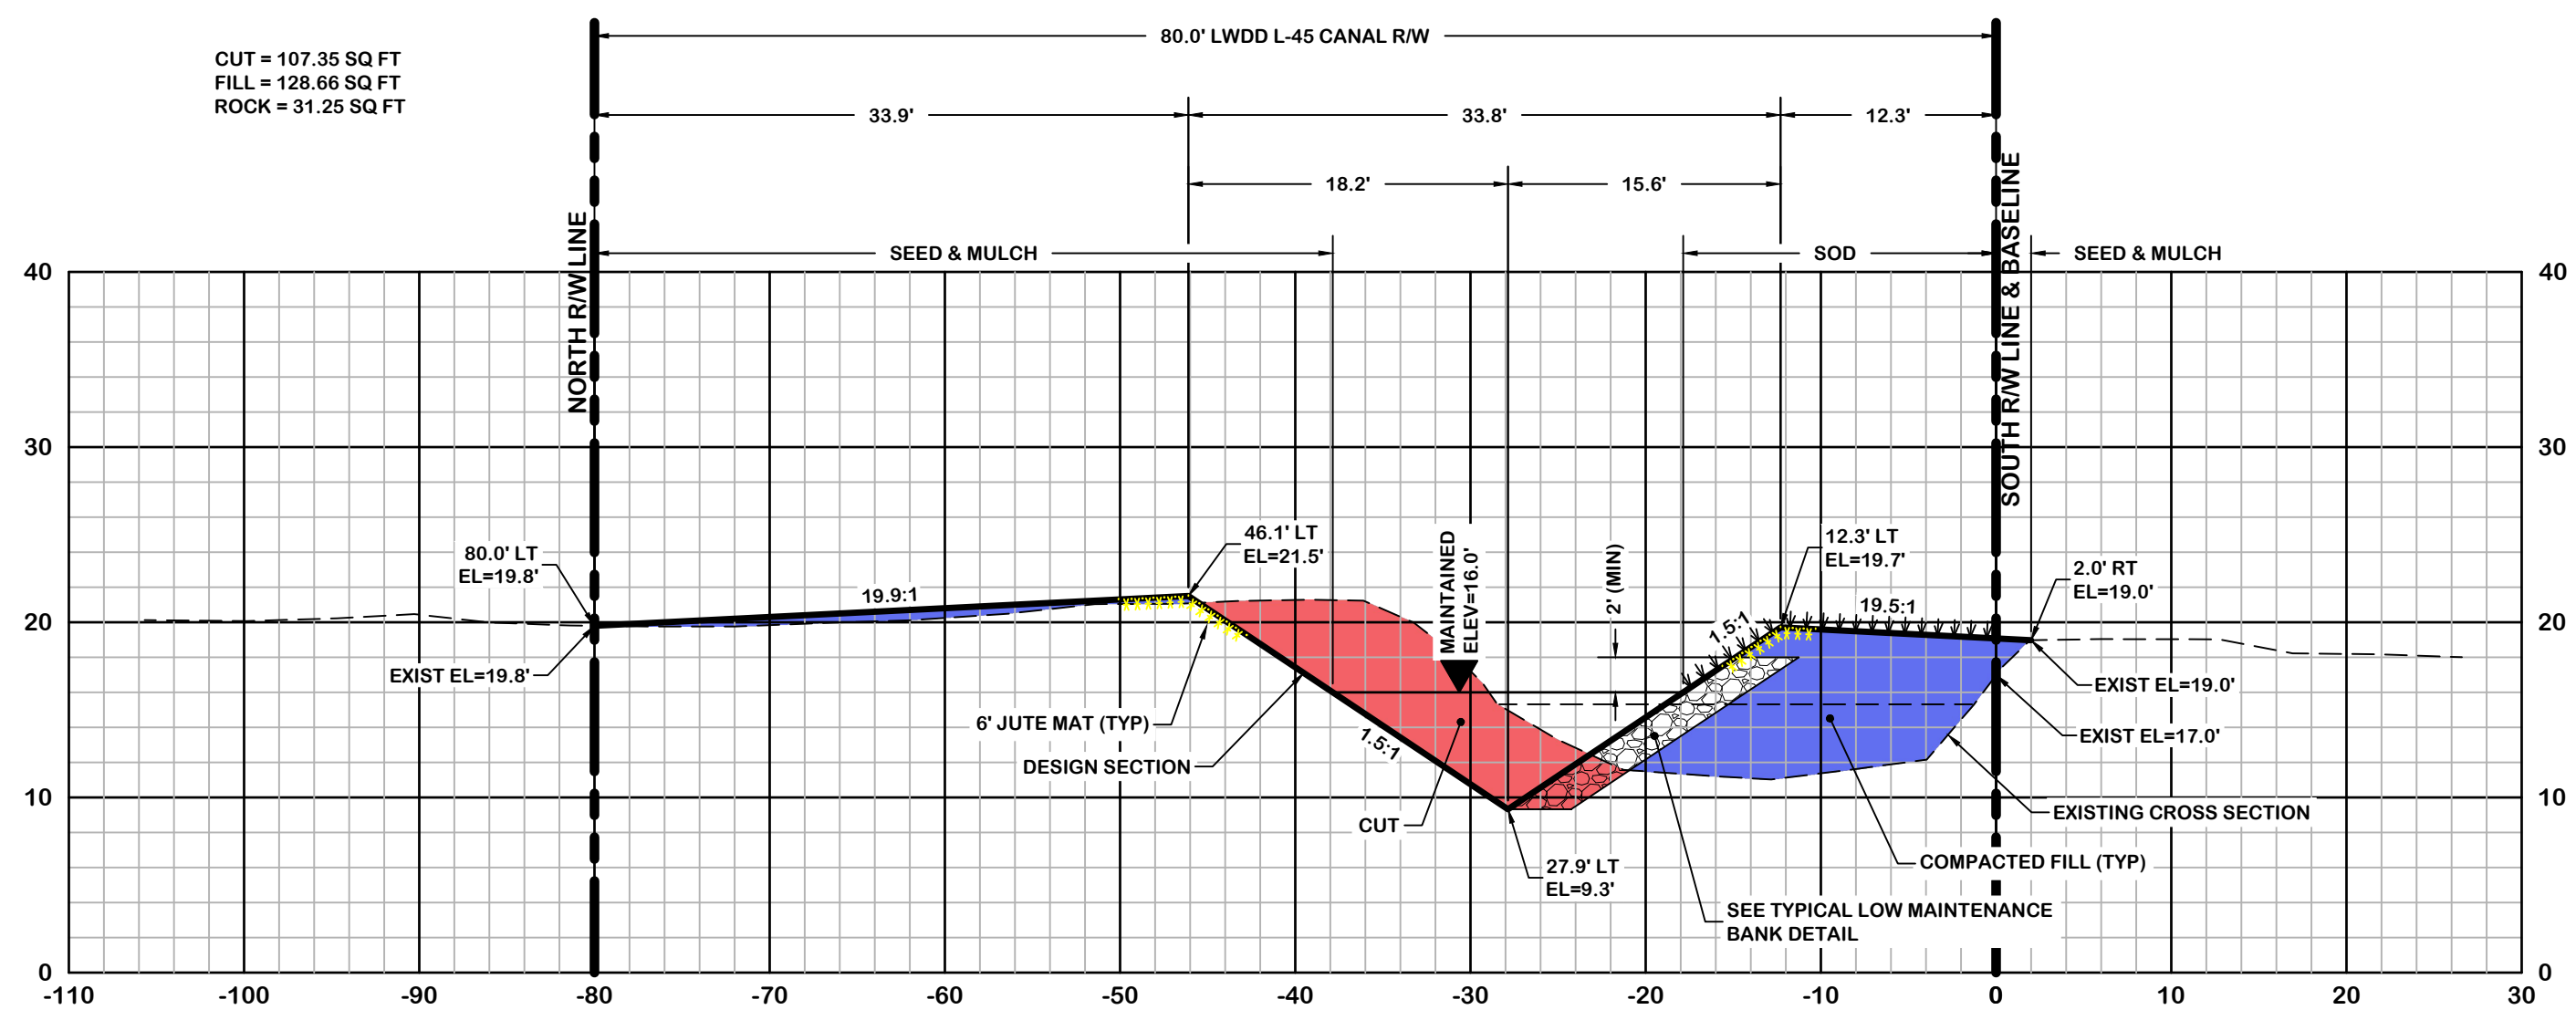


EXISTING CANAL CROSS SECTION #4 (STA 18+94.28)
CROSS SECTION LOOKING EAST
SCALE: 1" = 10' (H&V)

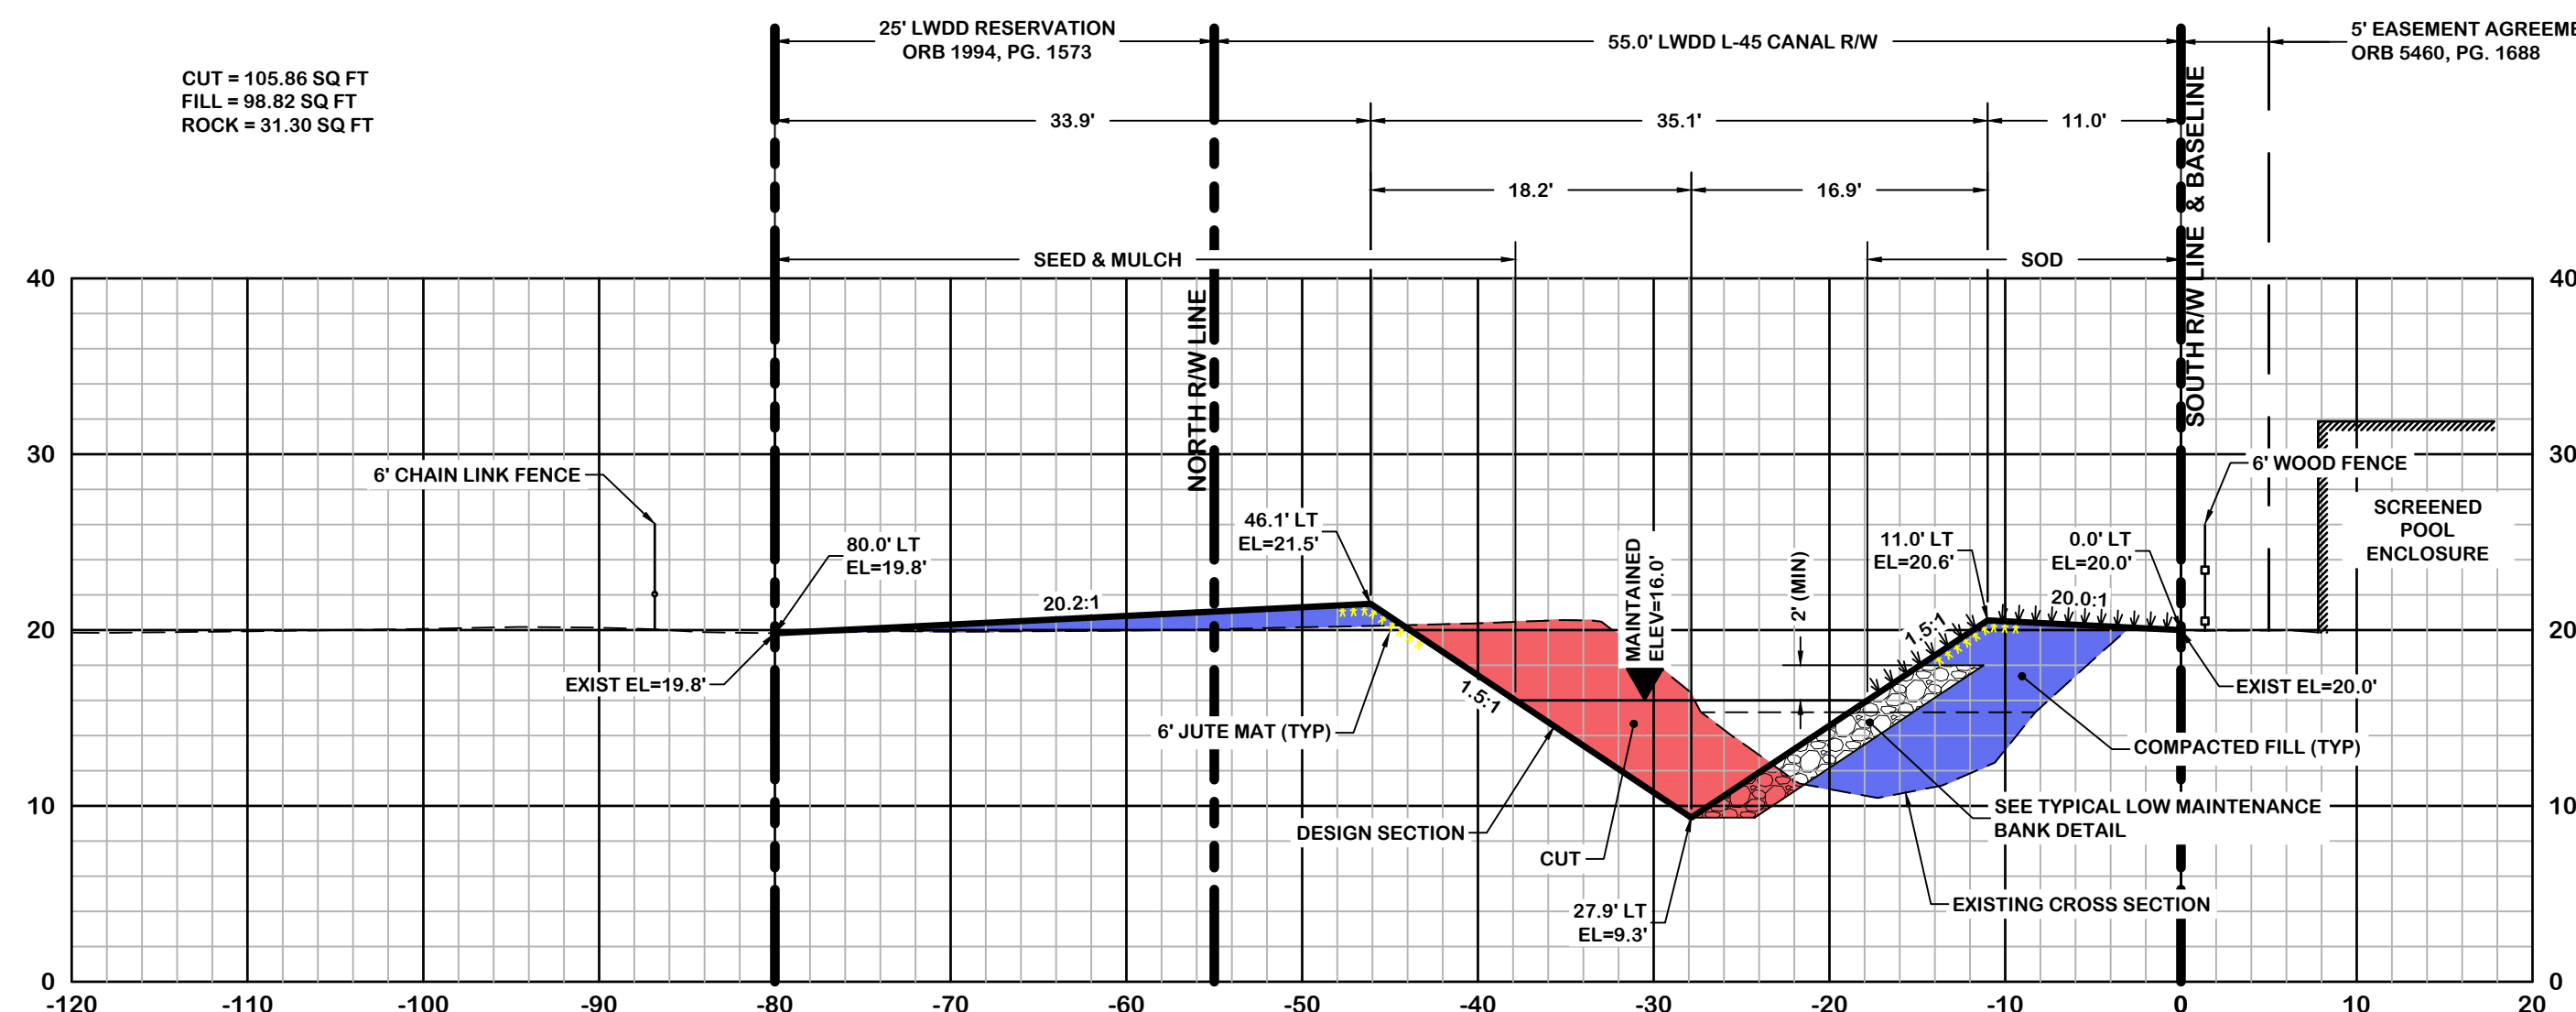

EXISTING CANAL CROSS SECTION #2 (STA 05+44.58)
CROSS SECTION LOOKING EAST
SCALE: 1" = 10' (H&V)

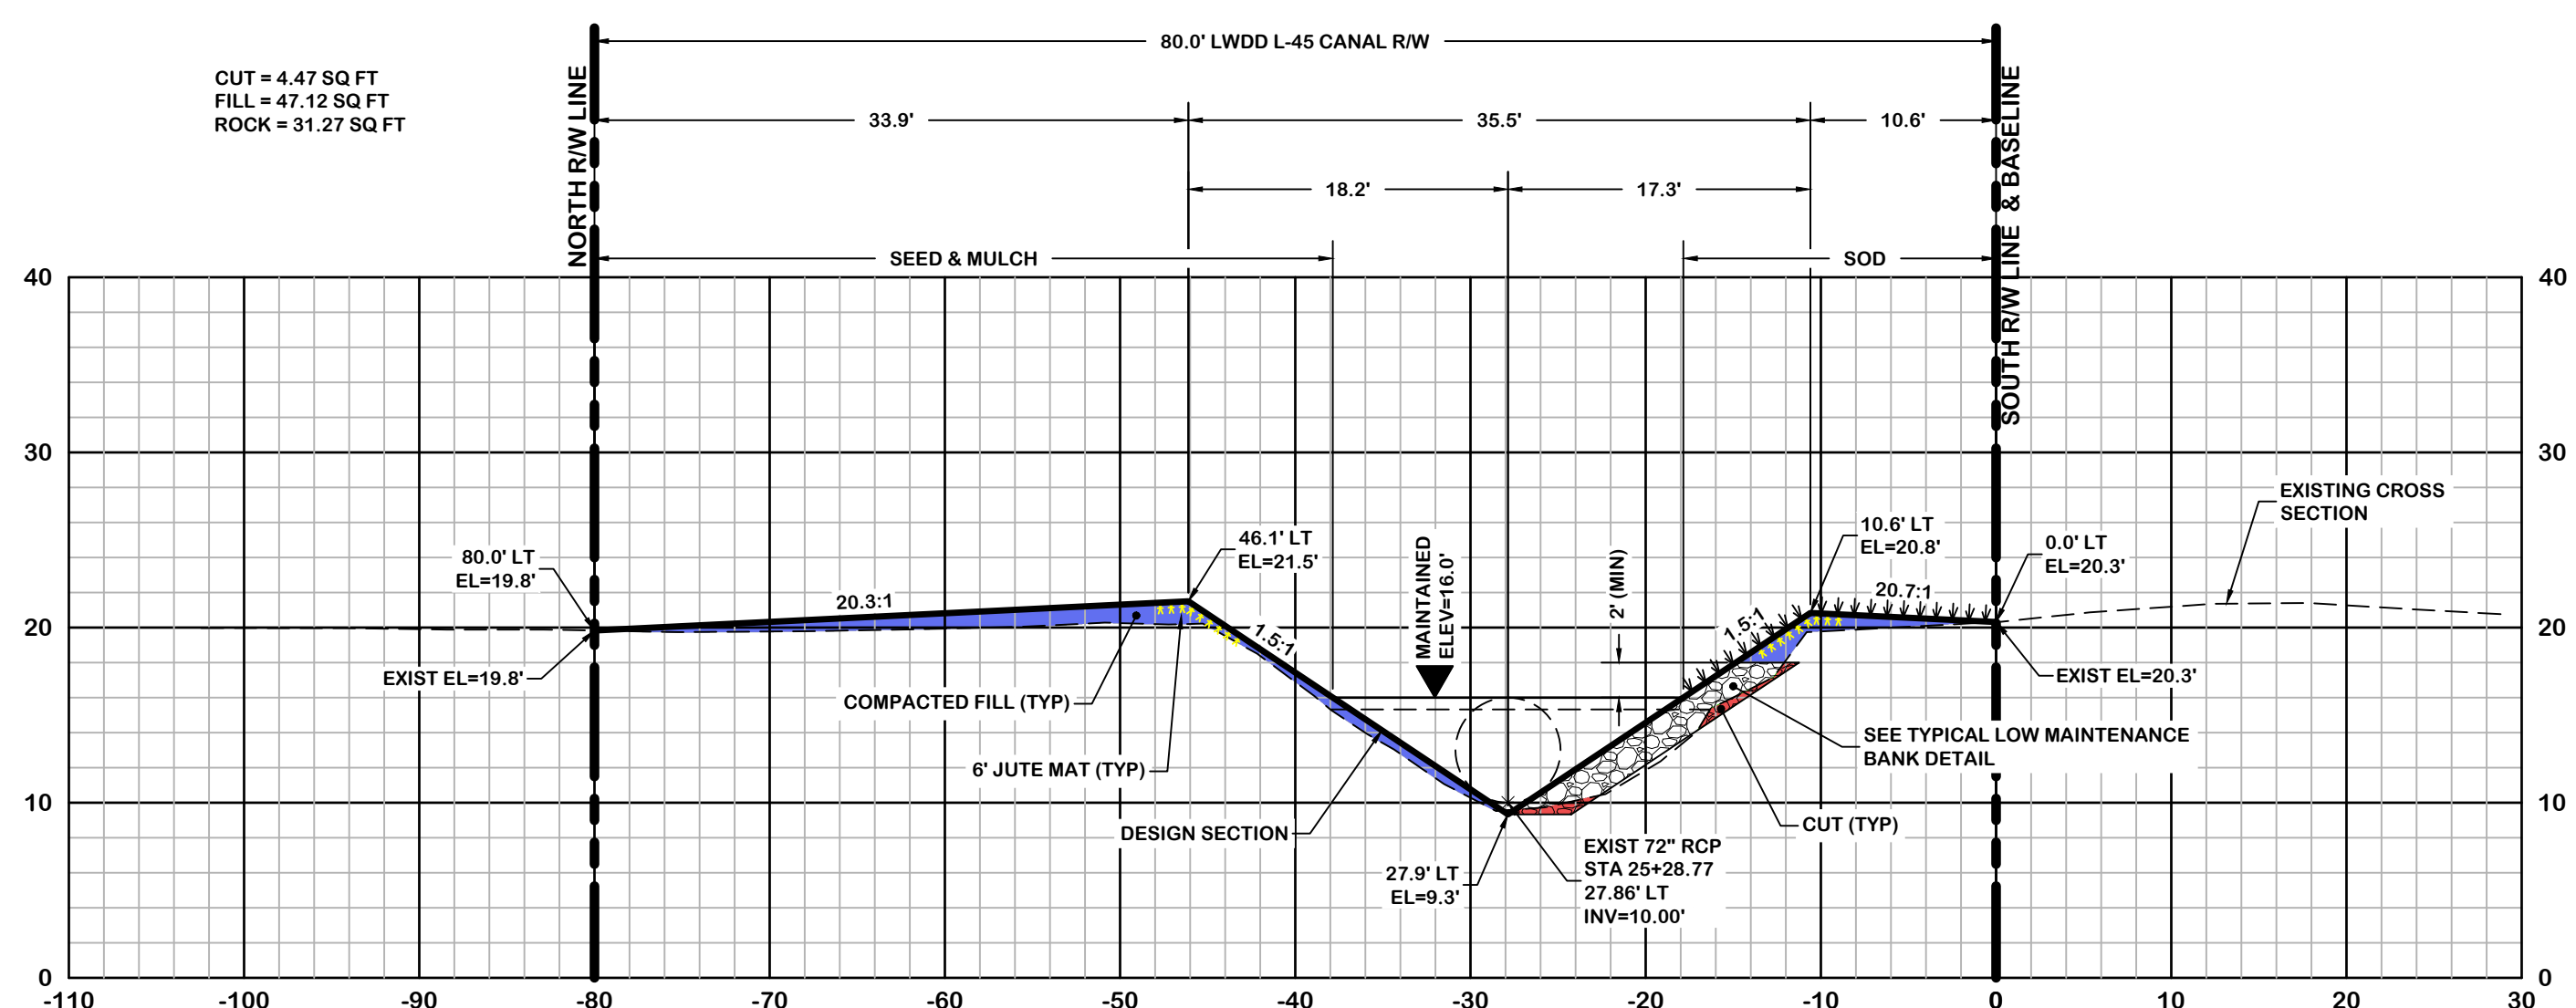

EXISTING CANAL CROSS SECTION #5 (STA 25+15.44)
CROSS SECTION LOOKING EAST
SCALE: 1" = 10' (H&V)

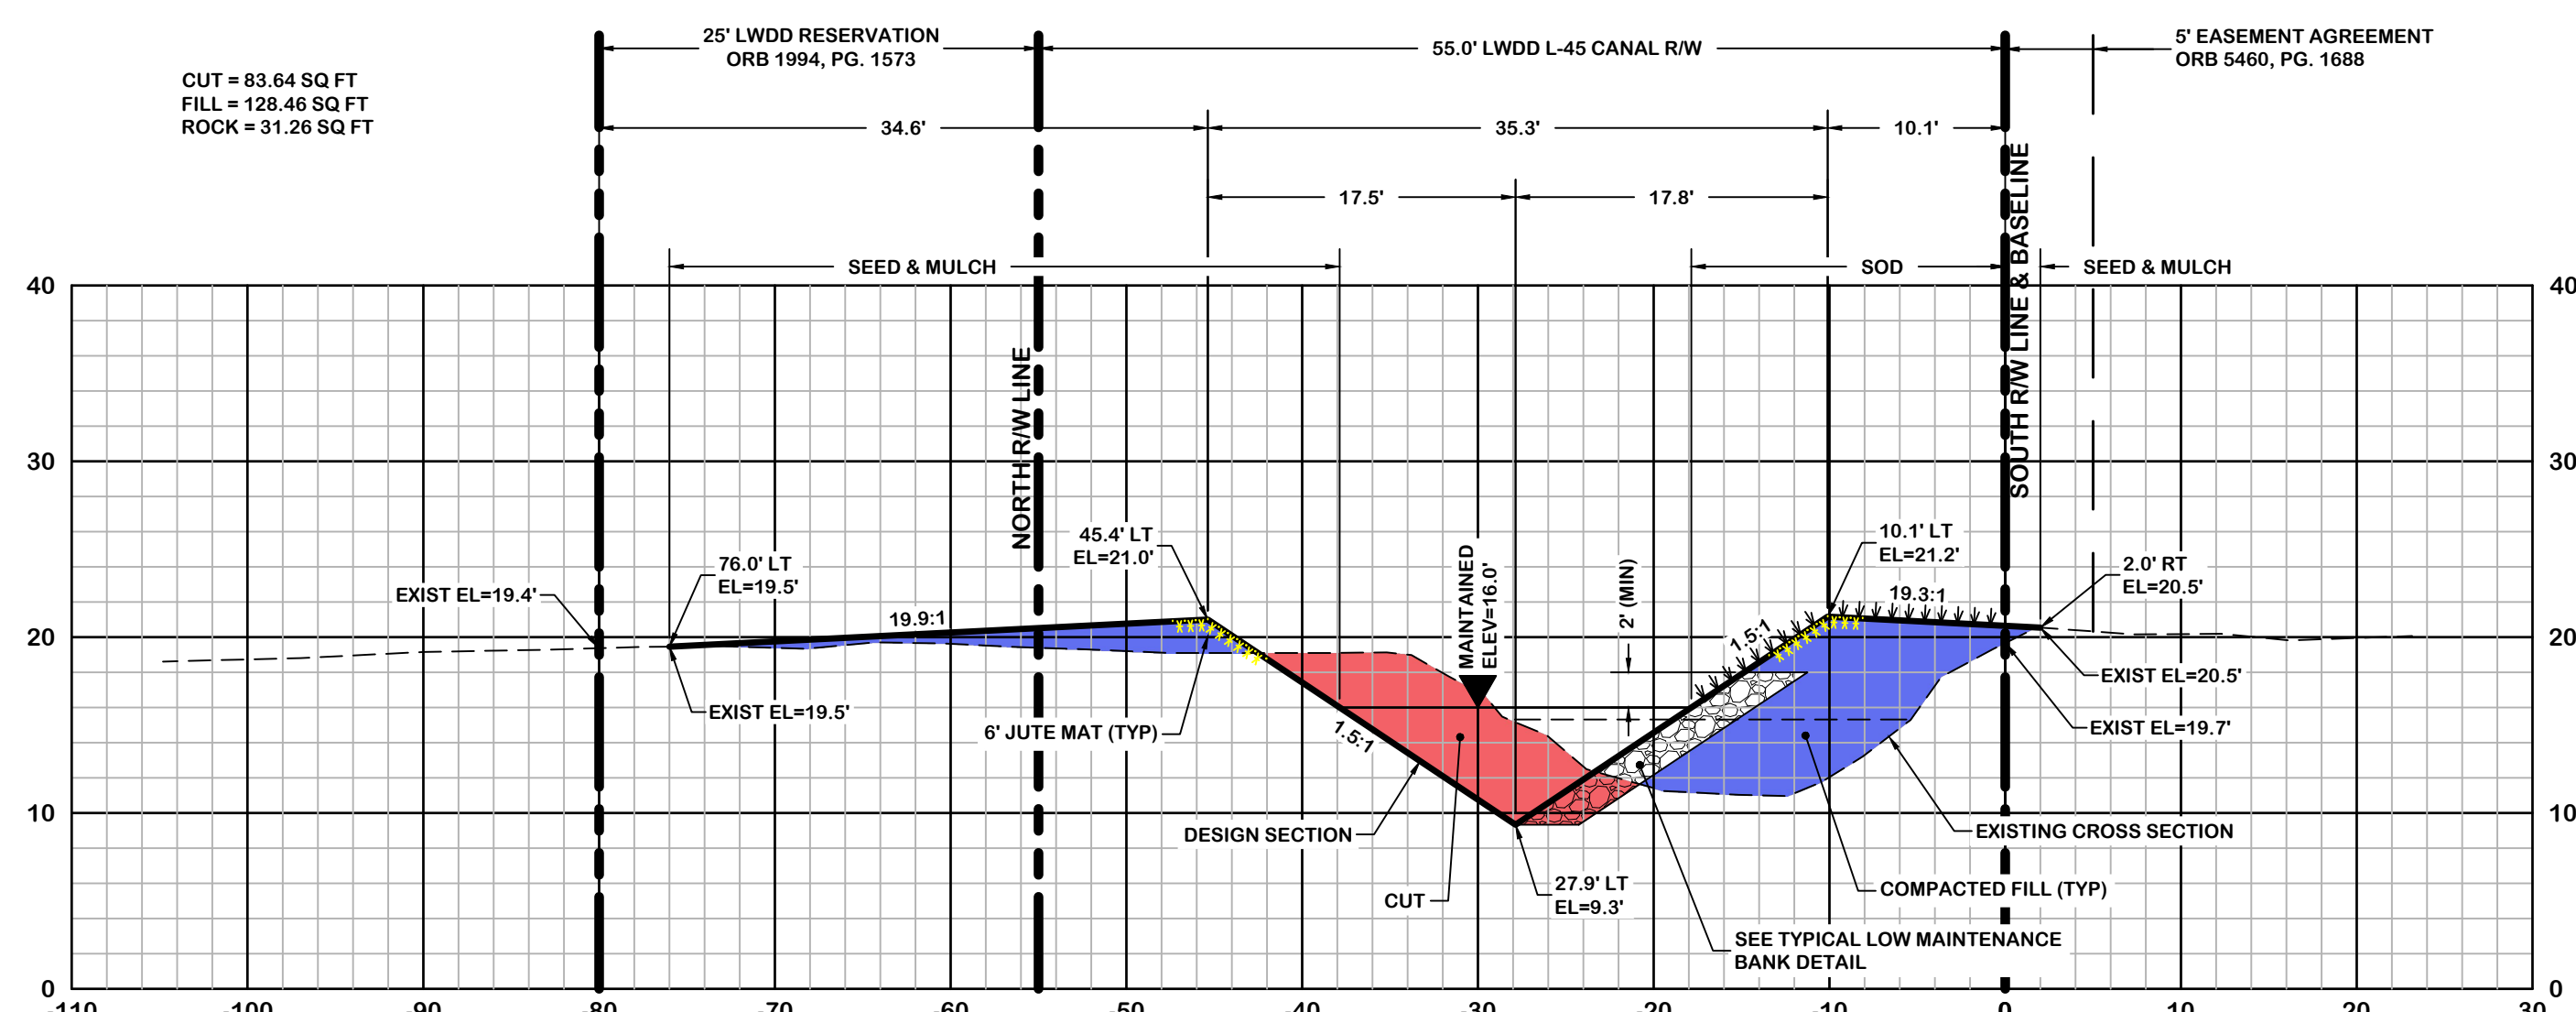

EXISTING CANAL CROSS SECTION #3 (STA 12+53.98)
CROSS SECTION LOOKING EAST
SCALE: 1" = 10' (H&V)

- NOTES:
1. ALL EXISTING CANAL WATER ELEVATIONS LOCATED ON JANUARY 30, 2024.
 2. ALL ELEVATIONS SHOWN ARE BASED ON THE NGVD 1929 VERTICAL DATUM.



REVISIONS:		DATE:	DESCRIPTION:	BY:

LWDD L-45 CANAL FROM LYONS RD TO GOLF COURSE RD
CANAL MAINTENANCE & RESTORATION PROJECT (MRP) No: 8500
CROSS SECTIONS



LAKE WORTH
DRAINAGE DISTRICT
13081 MILITARY TRAIL
DELRAY BEACH, FLORIDA 33484-1105
PHONE (561) 498-5363 • FAX (561) 495-9694
WWW.LWDD.NET

DRAWING INFORMATION:		DATE:	SCALE:	DRAWN BY:	CHECKED BY:	CAD FILE:	AERIAL DATE:
		04/03/2024	1:10	BOB WISE	TONY LAS CASAS	SEE PLOT STAMP	NA

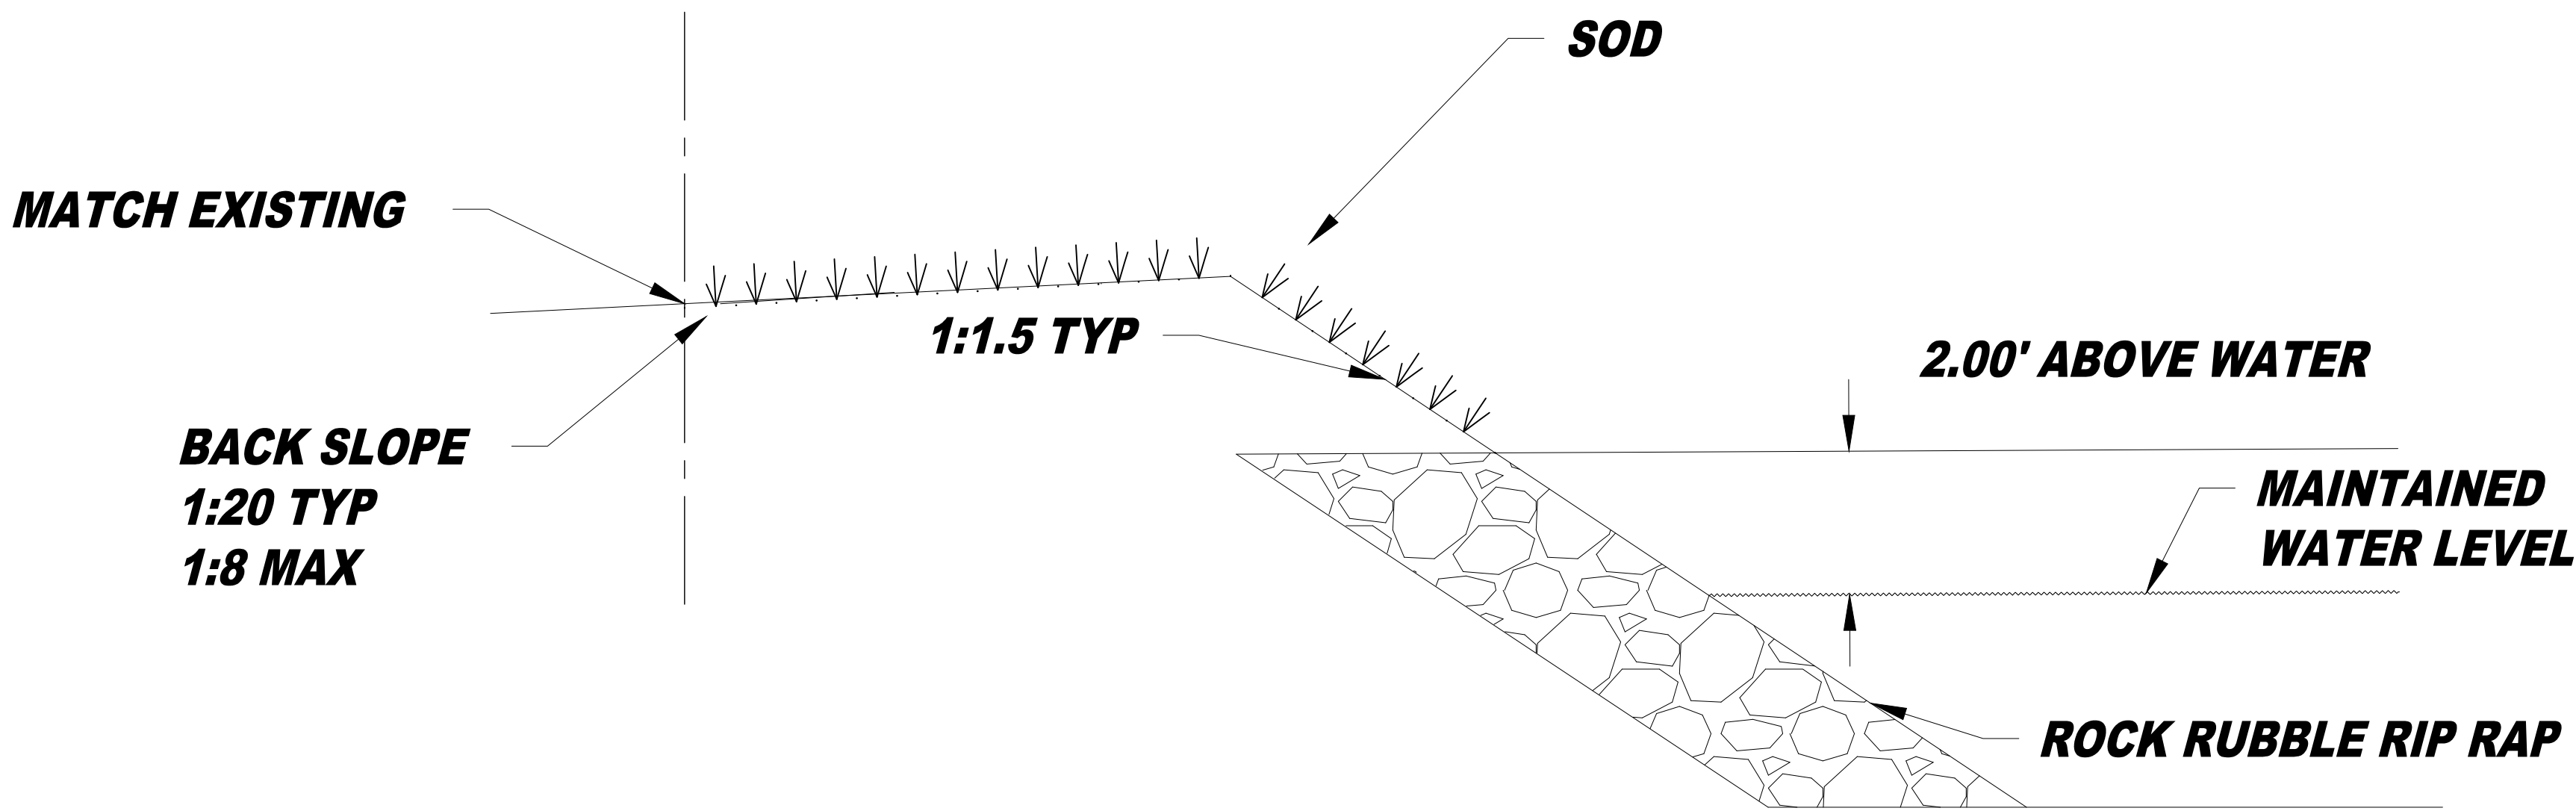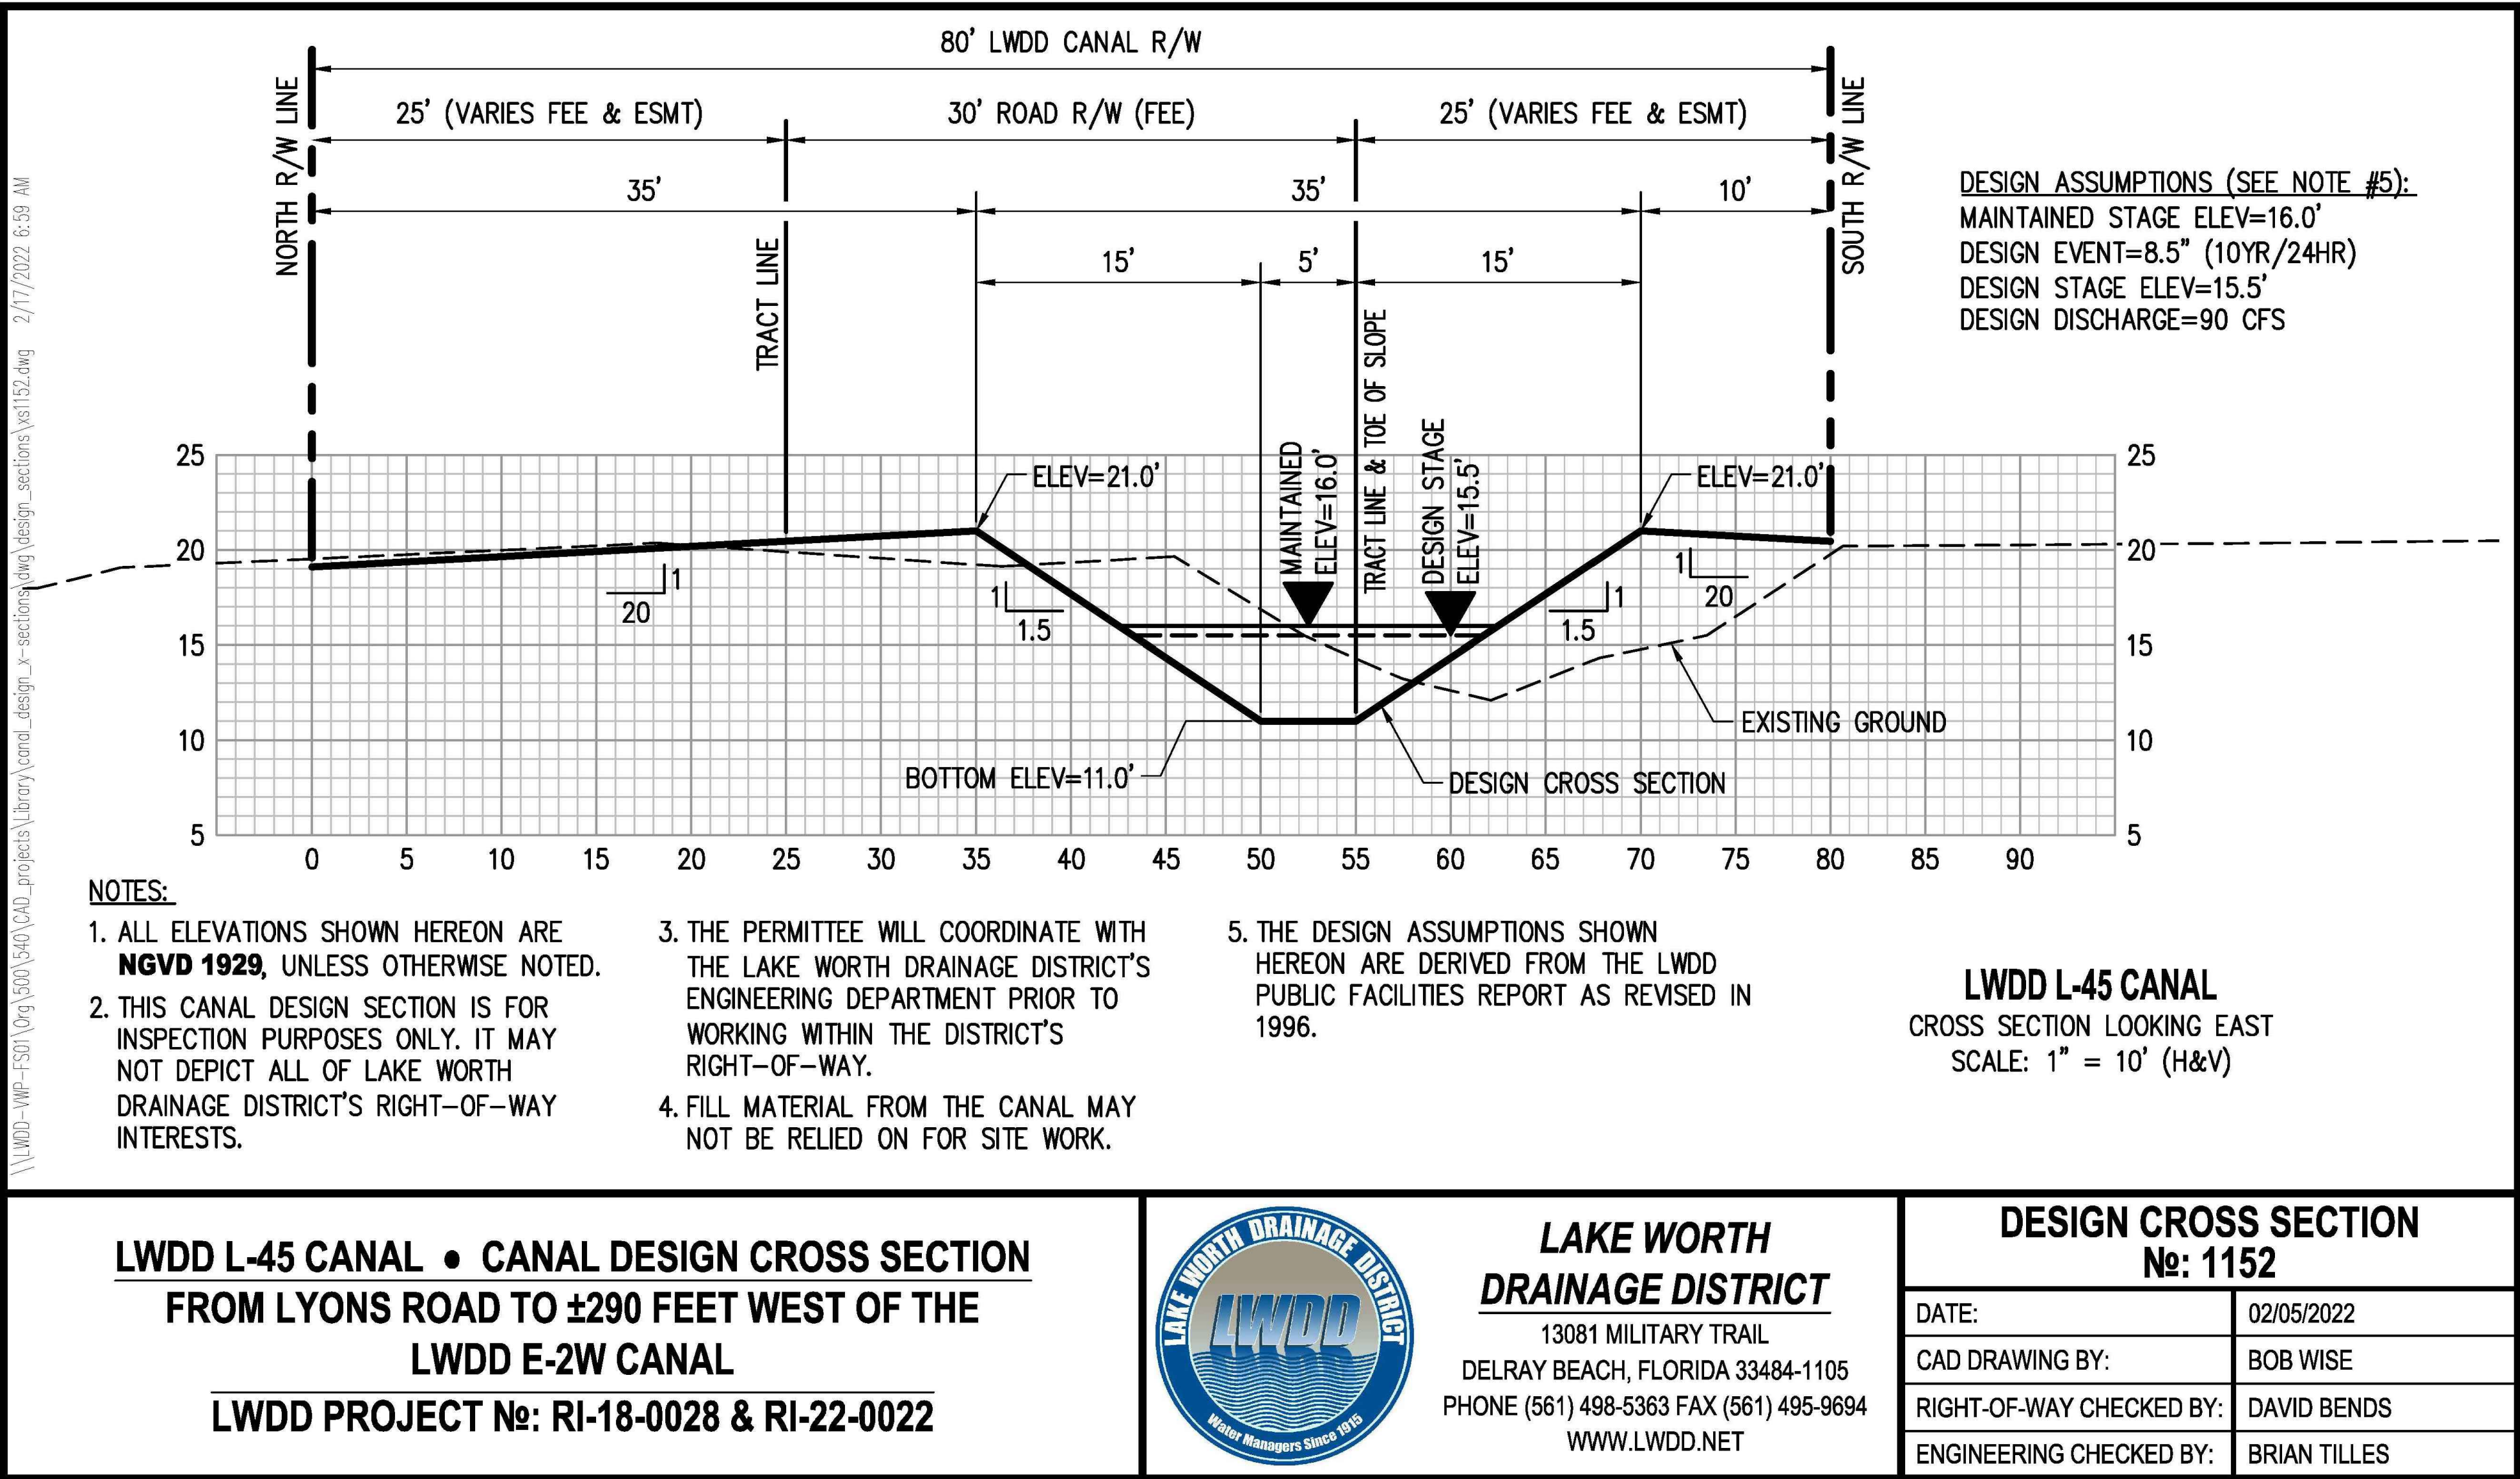

REVISIONS:		BY:	
No.	DATE:	No.	DESCRIPTION:

LWDD L-45 CANAL FROM LYONS RD TO GOLF COURSE RD
CANAL MAINTENANCE & RESTORATION PROJECT (MRP) No: 8500
CROSS SECTIONS



LAKE WORTH DRAINAGE DISTRICT
13081 MILITARY TRAIL
DELRAY BEACH, FLORIDA 33484-1105
PHONE (561) 498-5363 • FAX (561) 495-9694
WWW.LWDD.NET

DRAWING INFORMATION:	
DATE:	04/03/2024
SCALE:	NOTED
DRAWN BY:	BOB WISE
CHECKED BY:	TONY LAS CASAS
CAD FILE:	SEE PLOT STAMP
AERIAL DATE:	NA

SHEET
No: 5
OF: 5

LWDD PROJECT No:
MRP8500

