
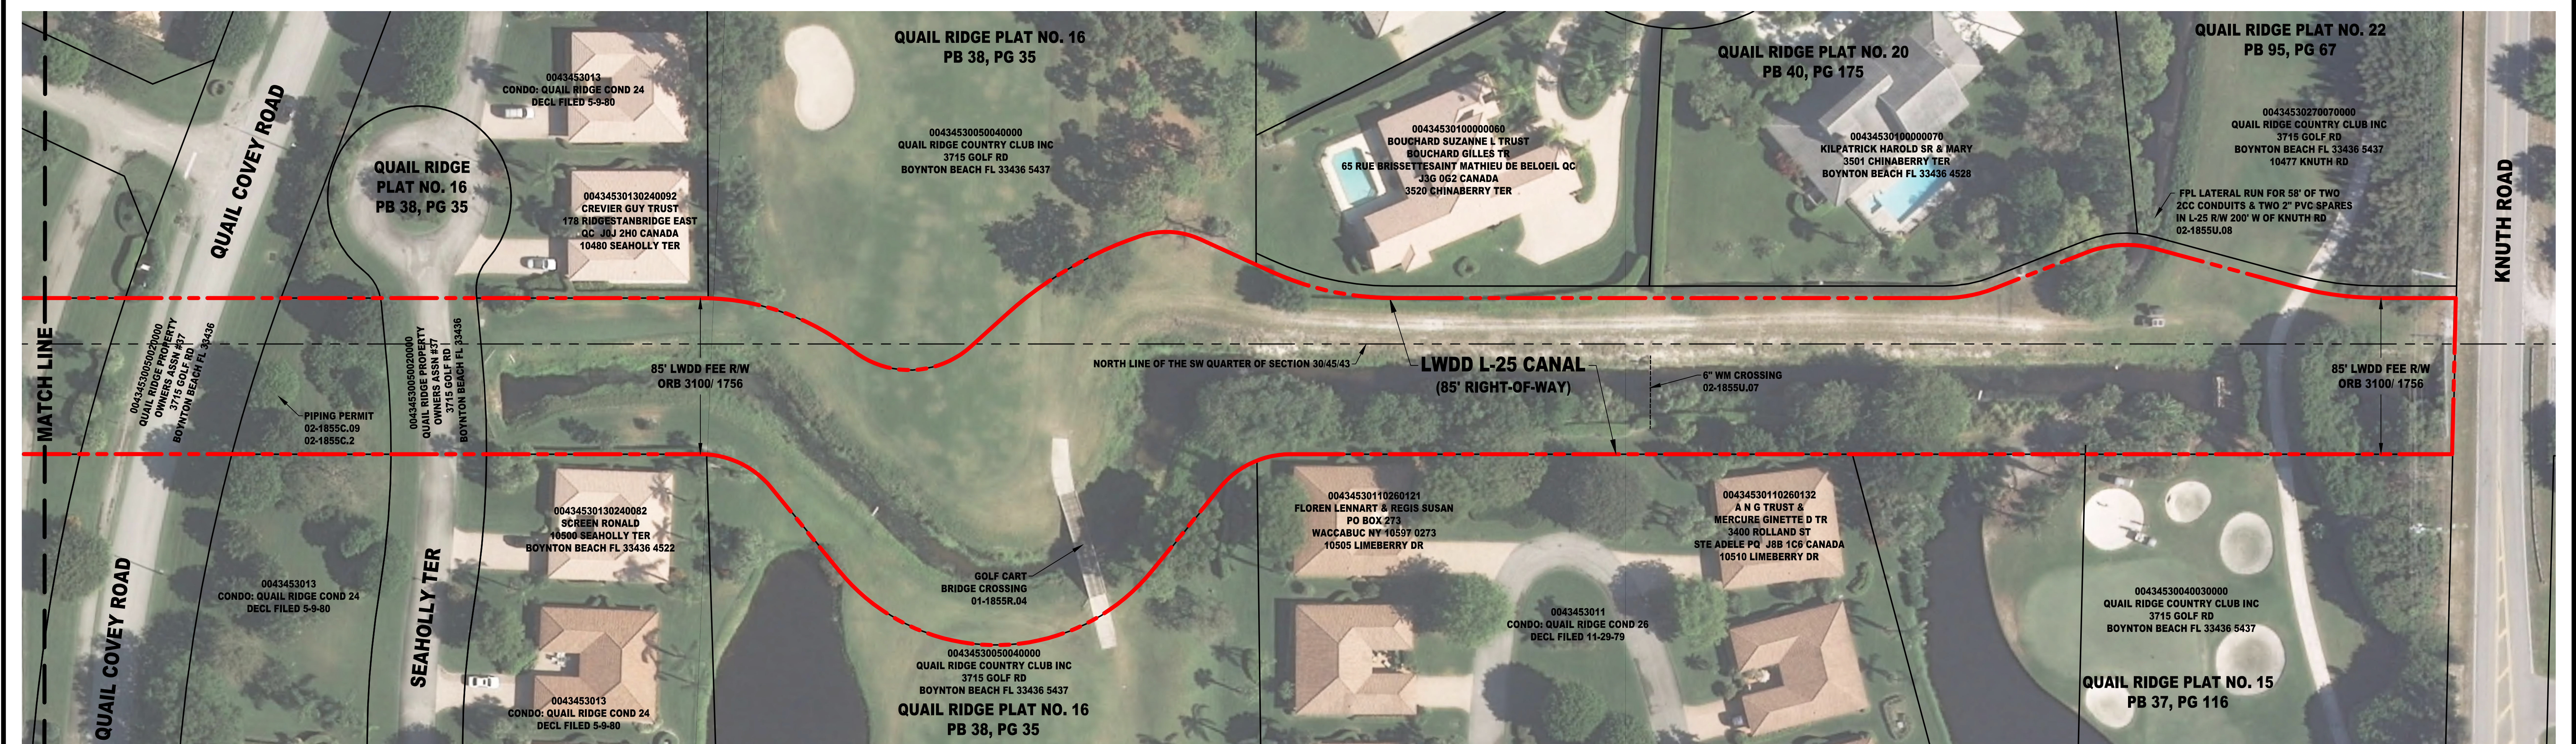


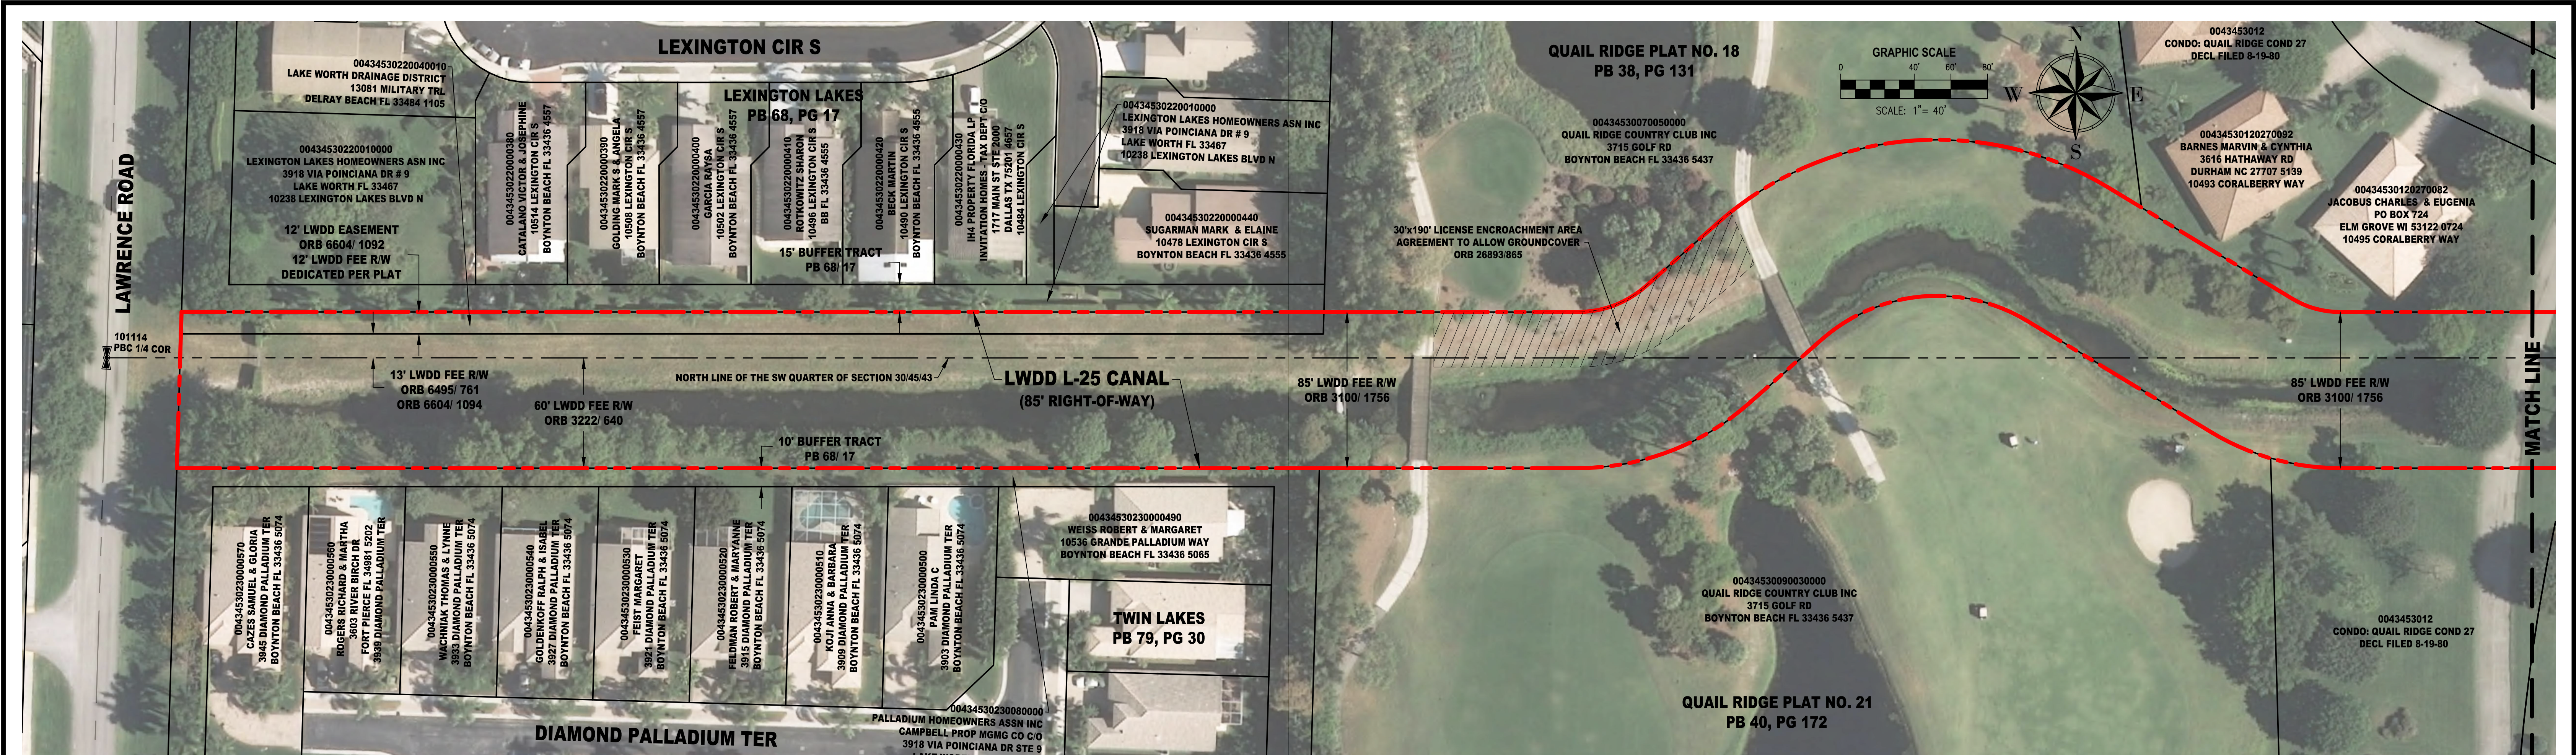


REVISIONS:				DRAWING INFORMATION:	
No:	DATE:	DESCRIPTION:	BY:	DATE:	02/13/2017
				SCALE:	1" = 40'
				DRAWN BY:	D. BENDS
				CHECKED BY:	D. BENDS
				CAD FILE:	09955P04-L25_Lawrence_Knuth.dwg
				AERIAL DATE:	2015

NOTE: THIS MAP WAS COMPILED USING PALM BEACH COUNTY GIS GEOGRAPHIC DATA, SURVEYS, DEEDS, PLATS, PLANIMETRIC MAPS, AND OTHER PUBLIC DOMAIN RECORDS. WHILE EVERY EFFORT HAS BEEN MADE TO PRESERVE THE INTEGRITY OF THE DATA, THE ACCURACY VARIES AND SHOULD NOT BE RELIED UPON FOR ANYTHING OTHER THAN REFERENCE.

MAP DISCLAIMER: LAKE WORTH DRAINAGE DISTRICT MAKES NO WARRANTIES AND/OR REPRESENTATIONS WITH RESPECT TO SUCH INFORMATION AND FURTHER EXPRESSLY DISCLAIMS ANY AND ALL WARRANTIES AND/OR REPRESENTATIONS REGARDING THE USABILITY, ACCURACY, COMPLETENESS, VALIDITY AND RELIABILITY OF SUCH INFORMATION.

THESE MAPS ARE FOR INFORMATIONAL PURPOSES ONLY AND DOES NOT REPRESENT A SURVEY

LAKE WORTH DRAINAGE DISTRICT
13081 MILITARY TRAIL
DELRAY BEACH, FLORIDA 33484-1105
PHONE (561) 498-5363 • FAX (561) 495-9694
WWW.LWDD.NET

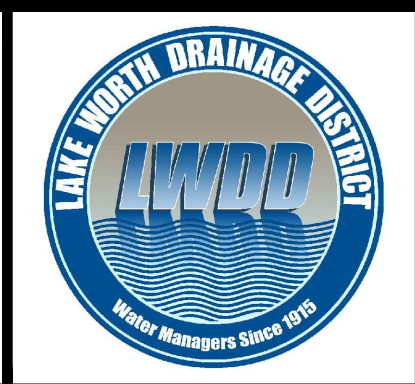

CANAL REHABILITATION PROJECT
L-25 CANAL RIGHT-OF-WAY
LAWRENCE ROAD TO KNUTH ROAD