

REVISIONS:				DRAWING INFORMATION:	
No:	DATE:	DESCRIPTION:	BY:	DATE:	12/11/2018
				SCALE:	1" = 40'
				DRAWN BY:	K. SMITH
				CHECKED BY:	K. SMITH
				CAD FILE:	SEE DATE STAMP
				AERIAL DATE:	2015

NOTE:
MAP WAS COMPILED USING PALM BEACH COUNTY GIS GEOGRAPHIC DATA, SURVEYS, DEEDS, PLATS, PLANIMETRIC MAPS, AND OTHER PUBLIC DOMAIN RECORDS. WHILE EVERY EFFORT HAS BEEN MADE TO PRESERVE THE INTEGRITY OF THE DATA, THE ACCURACY VARIES AND SHOULD NOT BE RELIED UPON FOR ANYTHING OTHER THAN REFERENCE.

MAP DISCLAIMER:
LAKE WORTH DRAINAGE DISTRICT MAKES NO WARRANTIES AND/OR REPRESENTATIONS WITH RESPECT TO SUCH INFORMATION AND FURTHER EXPRESSLY DISCLAIMS ANY AND ALL WARRANTIES AND/OR REPRESENTATIONS REGARDING THE USABILITY, ACCURACY, COMPLETENESS, VALIDITY AND RELIABILITY OF SUCH INFORMATION.



MAP SHOWN HEREON IS FOR INFORMATIONAL PURPOSES ONLY AND DOES NOT REPRESENT A SURVEY


LAKE WORTH DRAINAGE DISTRICT
13081 MILITARY TRAIL
DELRAY BEACH, FLORIDA 33484-1105
PHONE (561) 498-5363 • FAX (561) 495-9694
WWW.LWDD.NET





CANAL REHABILITATION PROJECT
L-16 CANAL RIGHT-OF-WAY
LANTANA RD TO OLD CONGRESS AVE


SHEET
1
OF: **4**
LWDD PROJECT No:
16-9945P00

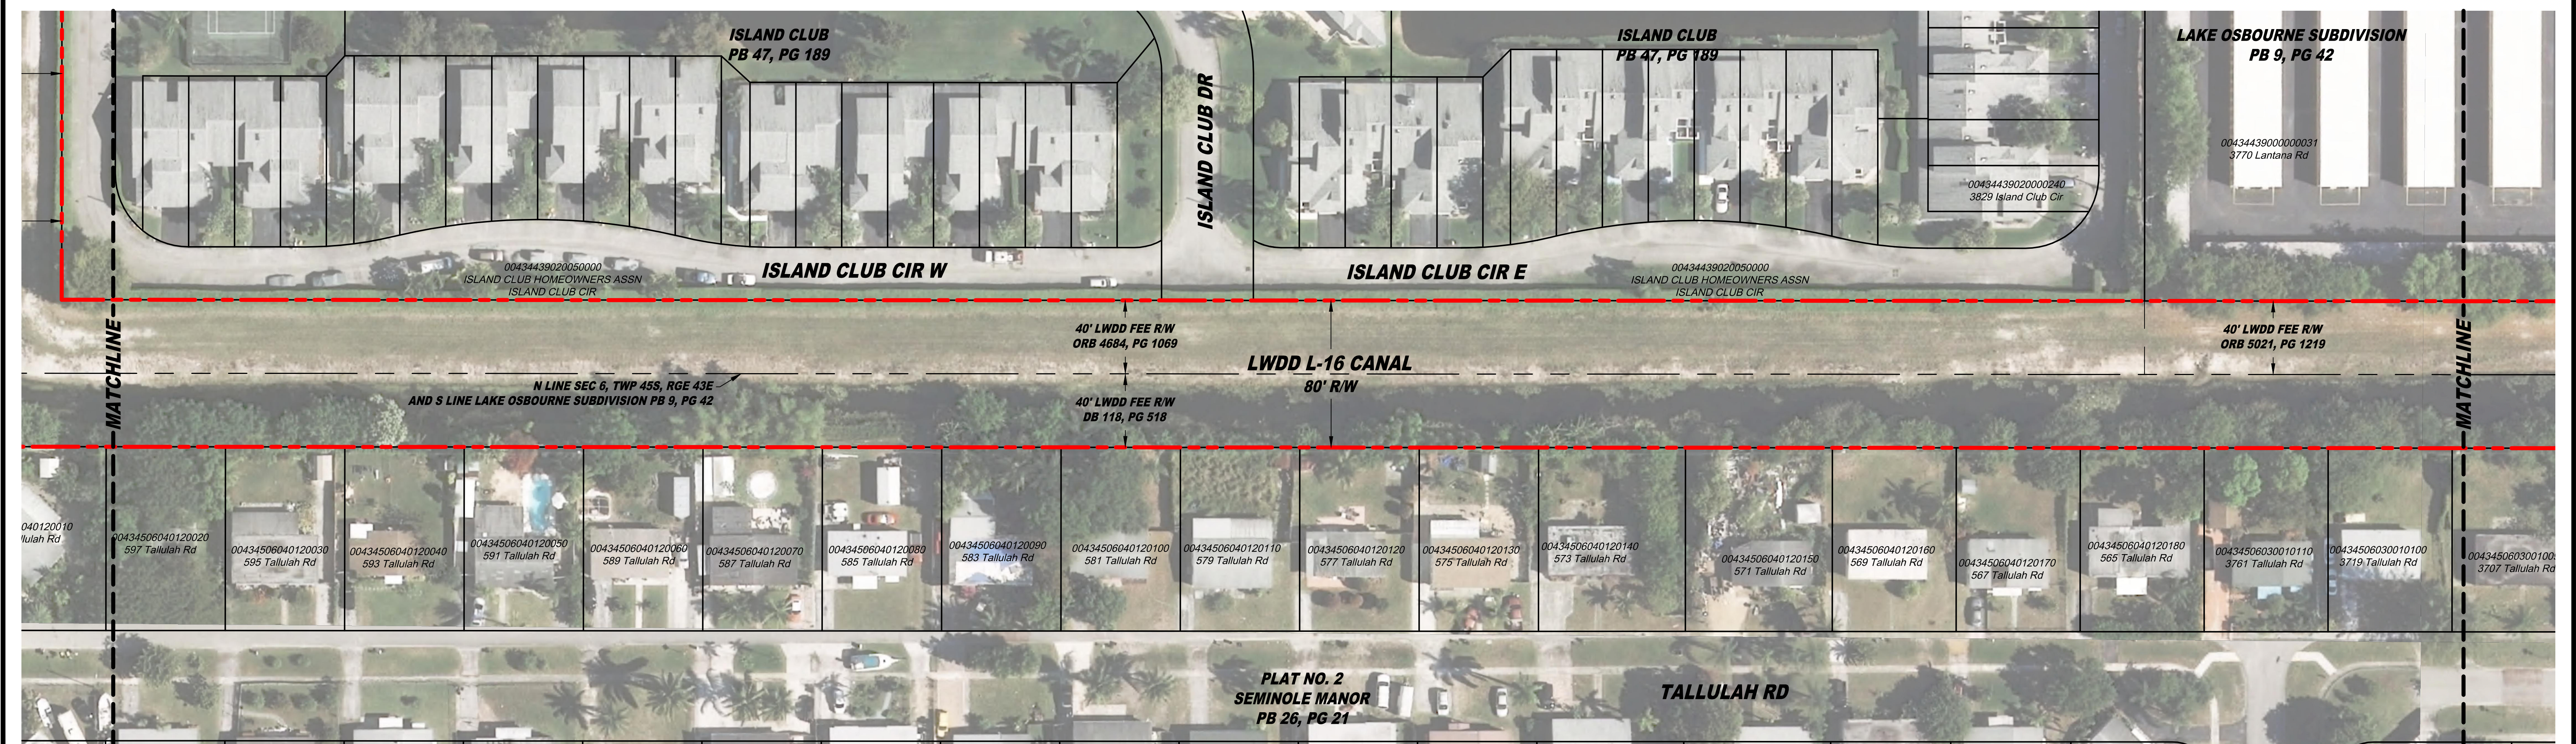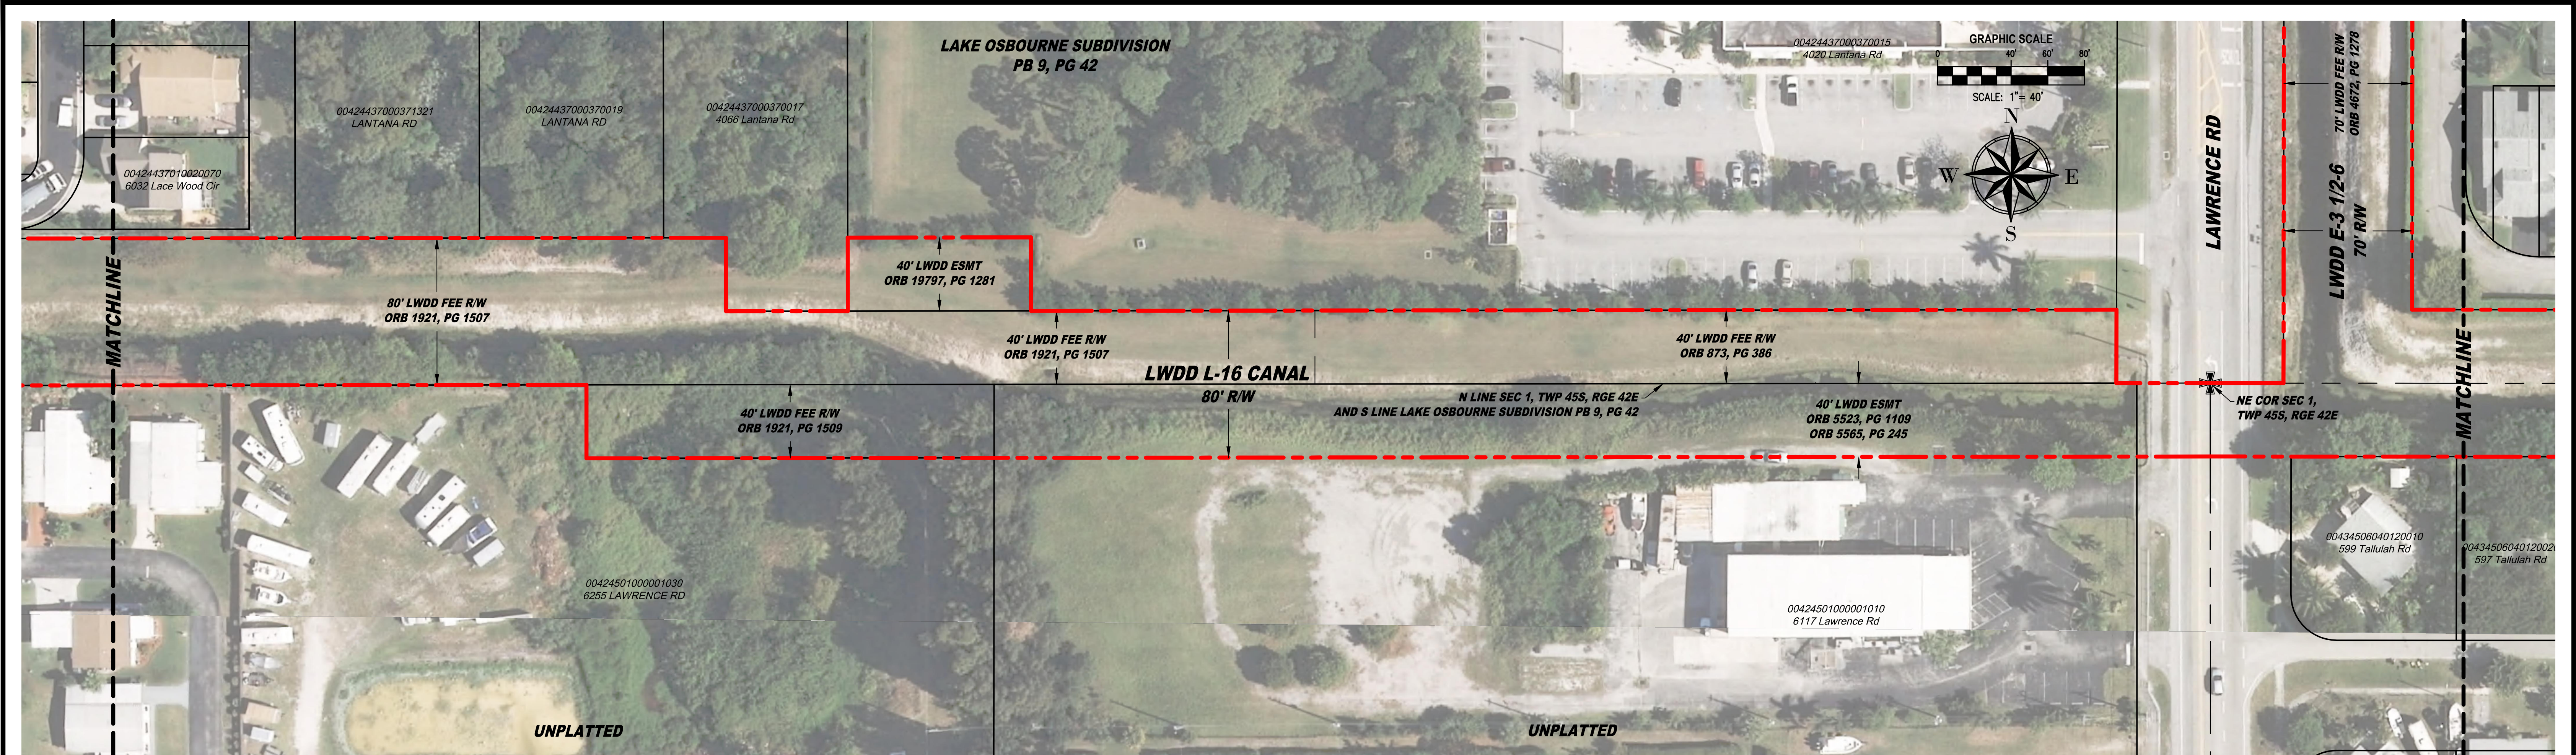

REVISIONS:				DRAWING INFORMATION:		NOTE: MAP WAS COMPILED USING PALM BEACH COUNTY GIS GEOGRAPHIC DATA, SURVEYS, DEEDS, PLATS, PLANIMETRIC MAPS, AND OTHER PUBLIC DOMAIN RECORDS. WHILE EVERY EFFORT HAS BEEN MADE TO PRESERVE THE INTEGRITY OF THE DATA, THE ACCURACY VARIES AND SHOULD NOT BE RELIED UPON FOR ANYTHING OTHER THAN REFERENCE. MAP DISCLAIMER: LAKE WORTH DRAINAGE DISTRICT MAKES NO WARRANTIES AND/OR REPRESENTATIONS WITH RESPECT TO SUCH INFORMATION AND FURTHER EXPRESSLY DISCLAIMS ANY AND ALL WARRANTIES AND/OR REPRESENTATIONS REGARDING THE USABILITY, ACCURACY, COMPLETENESS, VALIDITY AND RELIABILITY OF SUCH INFORMATION. MAP SHOWN HEREON IS FOR INFORMATIONAL PURPOSES ONLY AND DOES NOT REPRESENT A SURVEY	LAKE WORTH DRAINAGE DISTRICT 13081 MILITARY TRAIL DELRAY BEACH, FLORIDA 33484-1105 PHONE (561) 498-5363 • FAX (561) 495-9694 WWW.LWDD.NET		CANAL REHABILITATION PROJECT		SHEET 2 OF: 4
No:	DATE:	DESCRIPTION:	BY:	DATE:	12/11/2018						LWDD PROJECT No: 16-9945P00
				SCALE:	1" = 40'						
				DRAWN BY:	K. SMITH						
				CHECKED BY:	K. SMITH						
				CAD FILE:	SEE DATE STAMP						
				AERIAL DATE:	2015						

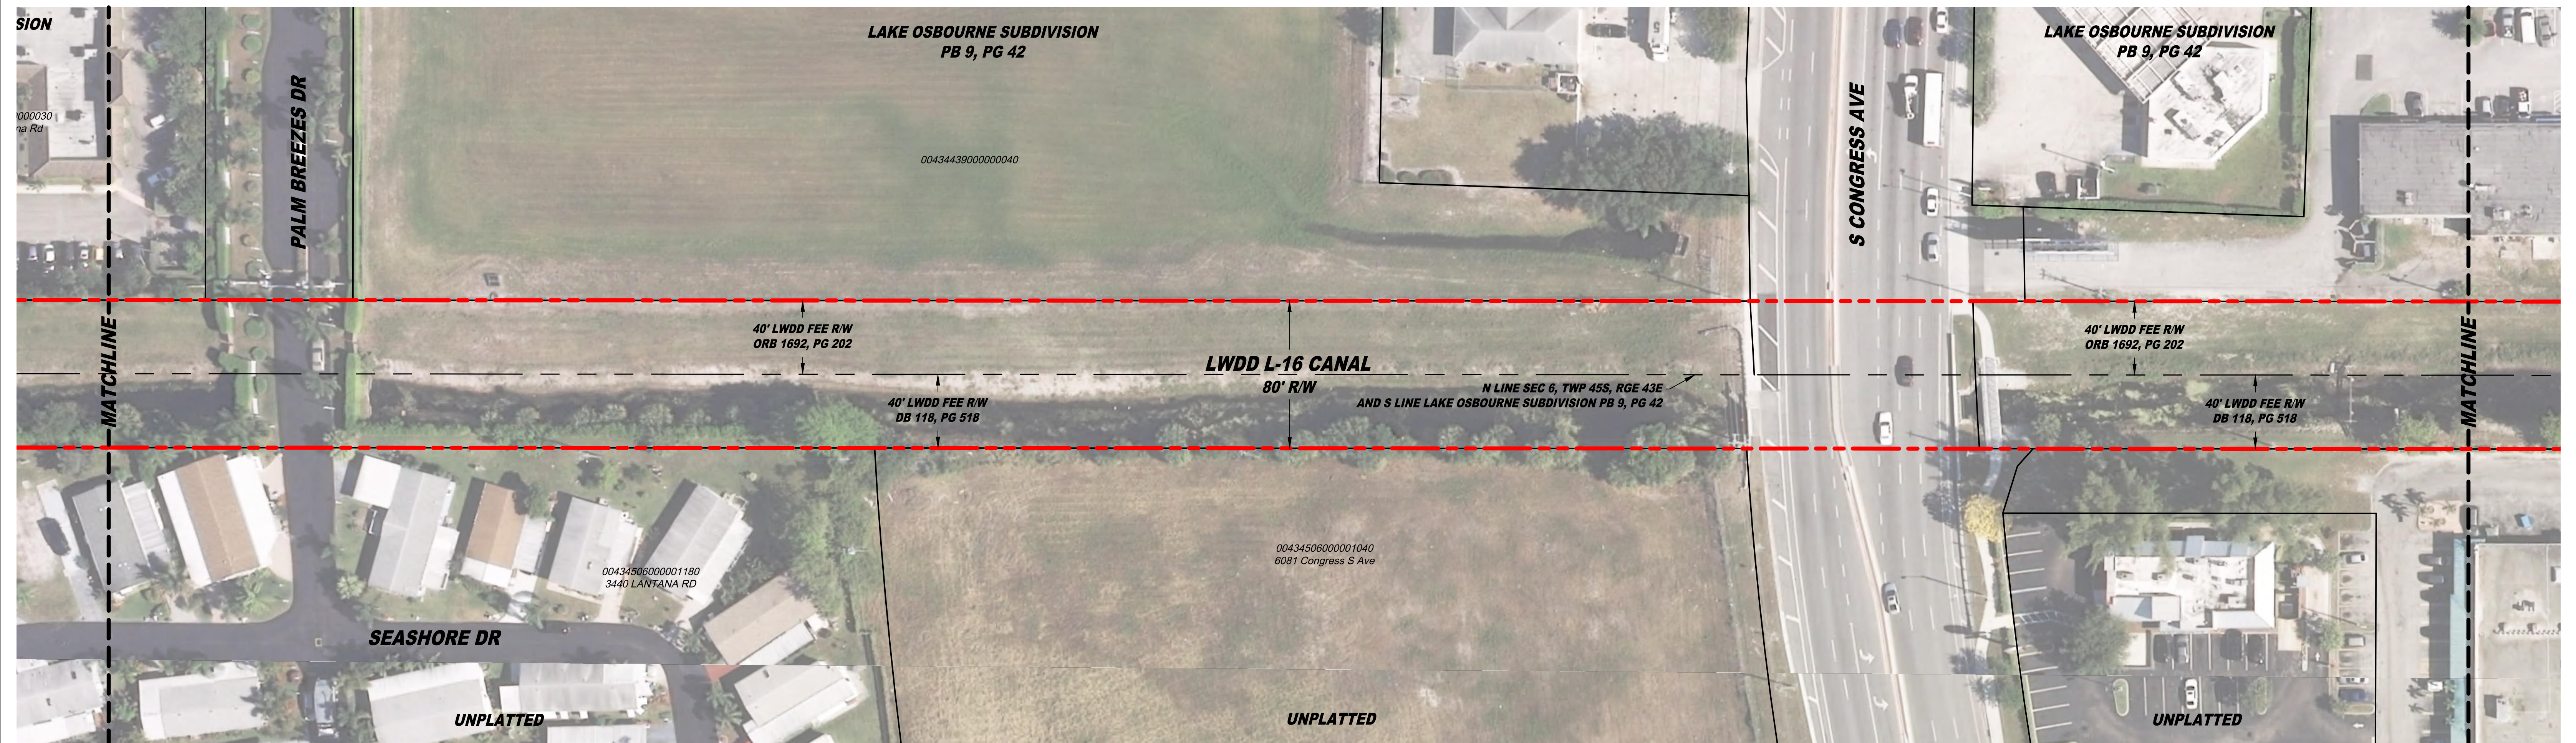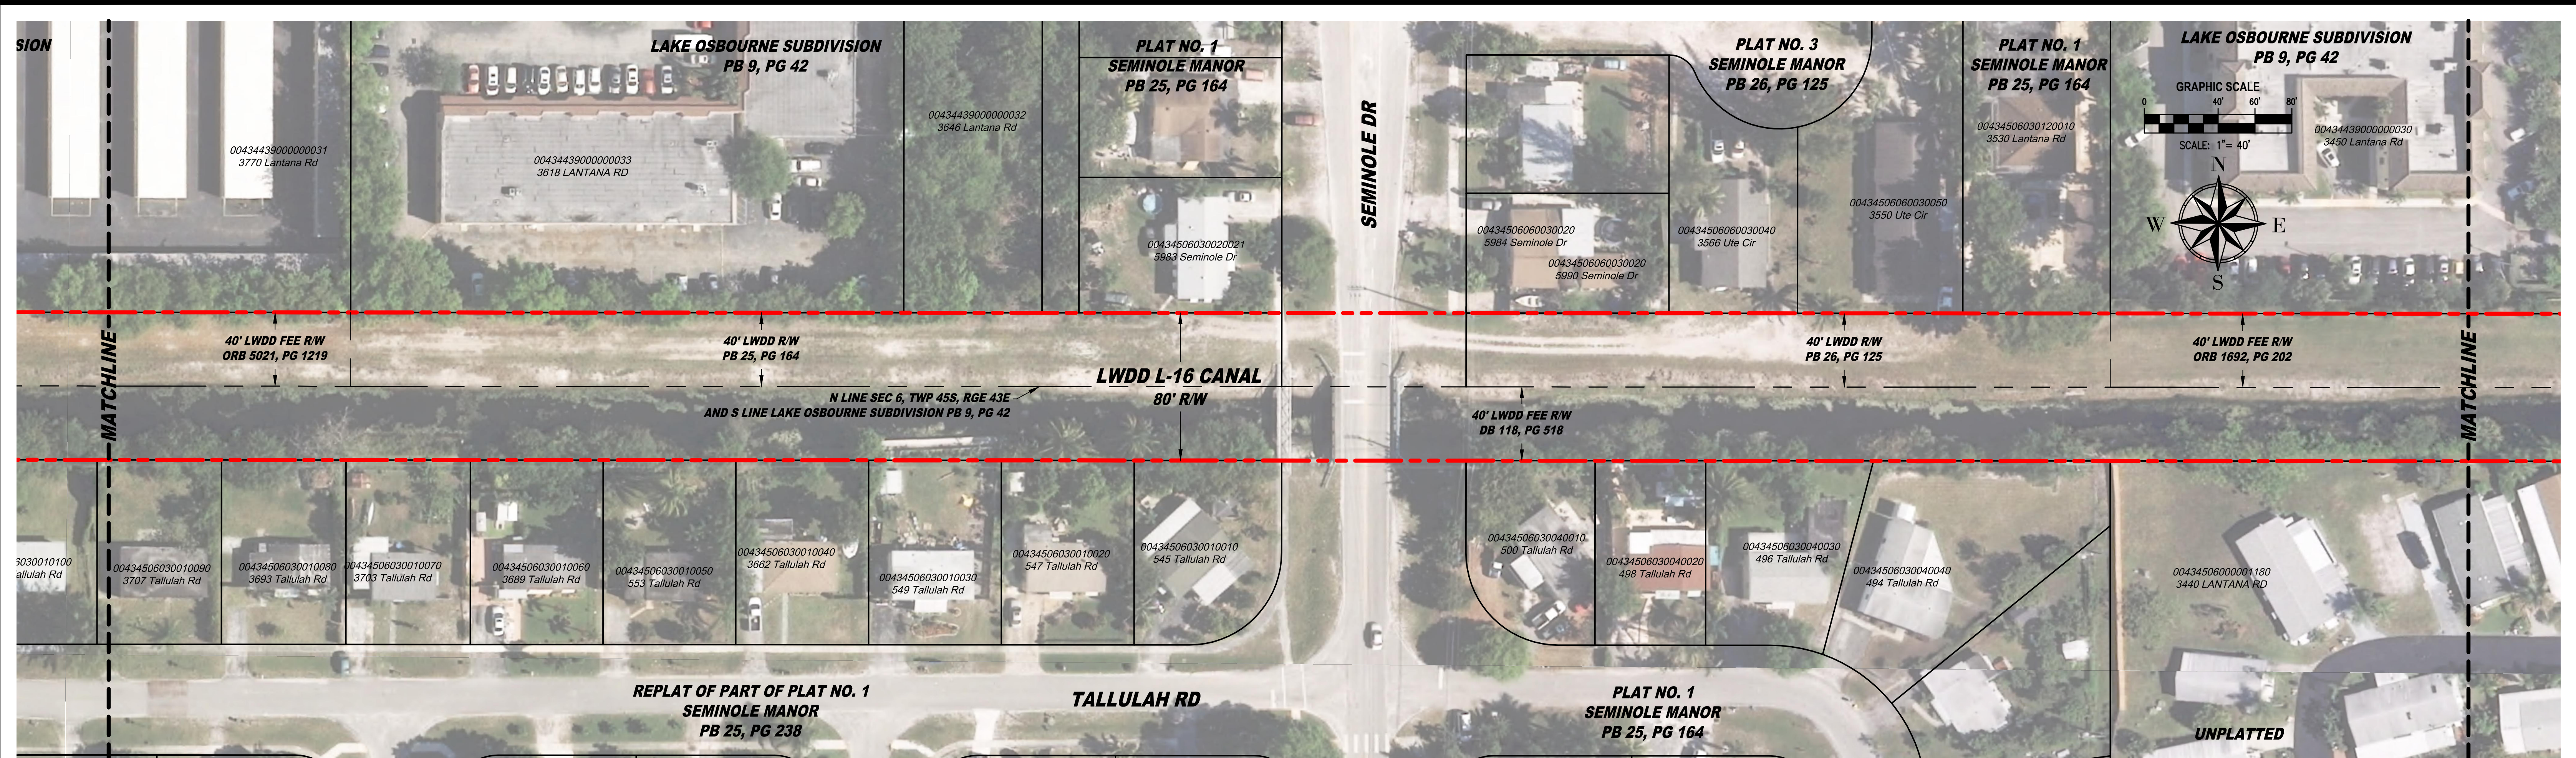

REVISIONS:				DRAWING INFORMATION:		NOTE: MAP WAS COMPILED USING PALM BEACH COUNTY GIS GEOGRAPHIC DATA, SURVEYS, DEEDS, PLATS, PLANIMETRIC MAPS, AND OTHER PUBLIC DOMAIN RECORDS. WHILE EVERY EFFORT HAS BEEN MADE TO PRESERVE THE INTEGRITY OF THE DATA, THE ACCURACY VARIES AND SHOULD NOT BE RELIED UPON FOR ANYTHING OTHER THAN REFERENCE. MAP DISCLAIMER: LAKE WORTH DRAINAGE DISTRICT MAKES NO WARRANTIES AND/OR REPRESENTATIONS WITH RESPECT TO SUCH INFORMATION AND FURTHER EXPRESSLY DISCLAIMS ANY AND ALL WARRANTIES AND/OR REPRESENTATIONS REGARDING THE USABILITY, ACCURACY, COMPLETENESS, VALIDITY AND RELIABILITY OF SUCH INFORMATION. MAP SHOWN HEREON IS FOR INFORMATIONAL PURPOSES ONLY AND DOES NOT REPRESENT A SURVEY
No:	DATE:	DESCRIPTION:	BY:	DATE:	12/11/2018	
				SCALE:	1" = 40'	
				DRAWN BY:	K. SMITH	
				CHECKED BY:	K. SMITH	
				CAD FILE:	SEE DATE STAMP	
				AERIAL DATE:	2015	
Q:\1640\CAD_projects\08945p00-L16_Military_OldCongress\08945p00-L16_Military_OldCongress.dwg 12/19/2018 4:03 PM						

LAKE WORTH DRAINAGE DISTRICT 13081 MILITARY TRAIL DELRAY BEACH, FLORIDA 33484-1105 PHONE (561) 498-5363 • FAX (561) 495-9694 WWW.LWDD.NET		 LAKE WORTH DRAINAGE DISTRICT Canal Rehabilitation Project		3 OF: 4 LWDD PROJECT No: 16-9945P00	
--	--	---	--	---	--

