


EXHIBIT PREPARED BY DRMP, INC.

REVISIONS:			DRAWING INFORMATION:		<div>NOTE: MAP WAS COMPILED USING PALM BEACH COUNTY GIS GEOGRAPHIC DATA, SURVEYS, DEEDS, PLATS, PLANIMETRIC MAPS, AND OTHER PUBLIC DOMAIN RECORDS. WHILE EVERY EFFORT HAS BEEN MADE TO PRESERVE THE INTEGRITY OF THE DATA, THE ACCURACY VARIES AND SHOULD NOT BE RELIED UPON FOR ANYTHING OTHER THAN REFERENCE.  MAP DISCLAIMER: LAKE WORTH DRAINAGE DISTRICT MAKES NO WARRANTIES AND/OR REPRESENTATIONS WITH RESPECT TO SUCH INFORMATION AND FURTHER EXPRESSLY DISCLAIMS ANY AND ALL WARRANTIES AND/OR REPRESENTATIONS REGARDING THE USABILITY, ACCURACY, COMPLETENESS, VALIDITY AND RELIABILITY OF SUCH INFORMATION.  MAP SHOWN HEREON IS FOR INFORMATIONAL PURPOSES ONLY AND DOES NOT REPRESENT A SURVEY</div>
NO:	DATE:	DESCRIPTION:	BY:	DATE:	
	9/19/22	UPDATED AERIAL AND REVISED REACH	DAB	01/25/2021	
				SCALE: 1" = 40'	
				DRAWN BY: D. BENDS	
				CHECKED BY: D. BENDS	
				CAD FILE: 08894P03-S8_L19W TO SRT	
			AERIAL DATE:	2021	
\\s40\CAD_projects\RW maps\S816-9894P03_S8_L19W_SRT16-9894P03_S8_L19W_SRT.dwg 9/19/2022 2:56 PM					

LAKE WORTH DRAINAGE DISTRICT

13081 MILITARY TRAIL  
DELRAY BEACH, FLORIDA 33484-1105  
PHONE (561) 498-5363 • FAX (561) 495-9694  
WWW.LWDD.NET





CANAL REHABILITATION PROJECT

S-8 CANAL RIGHT-OF-WAY  
L-19W CANAL TO STATE ROAD 7

LWDD PROJECT NO:  
16-9894P.03

SHEET 1 OF 2



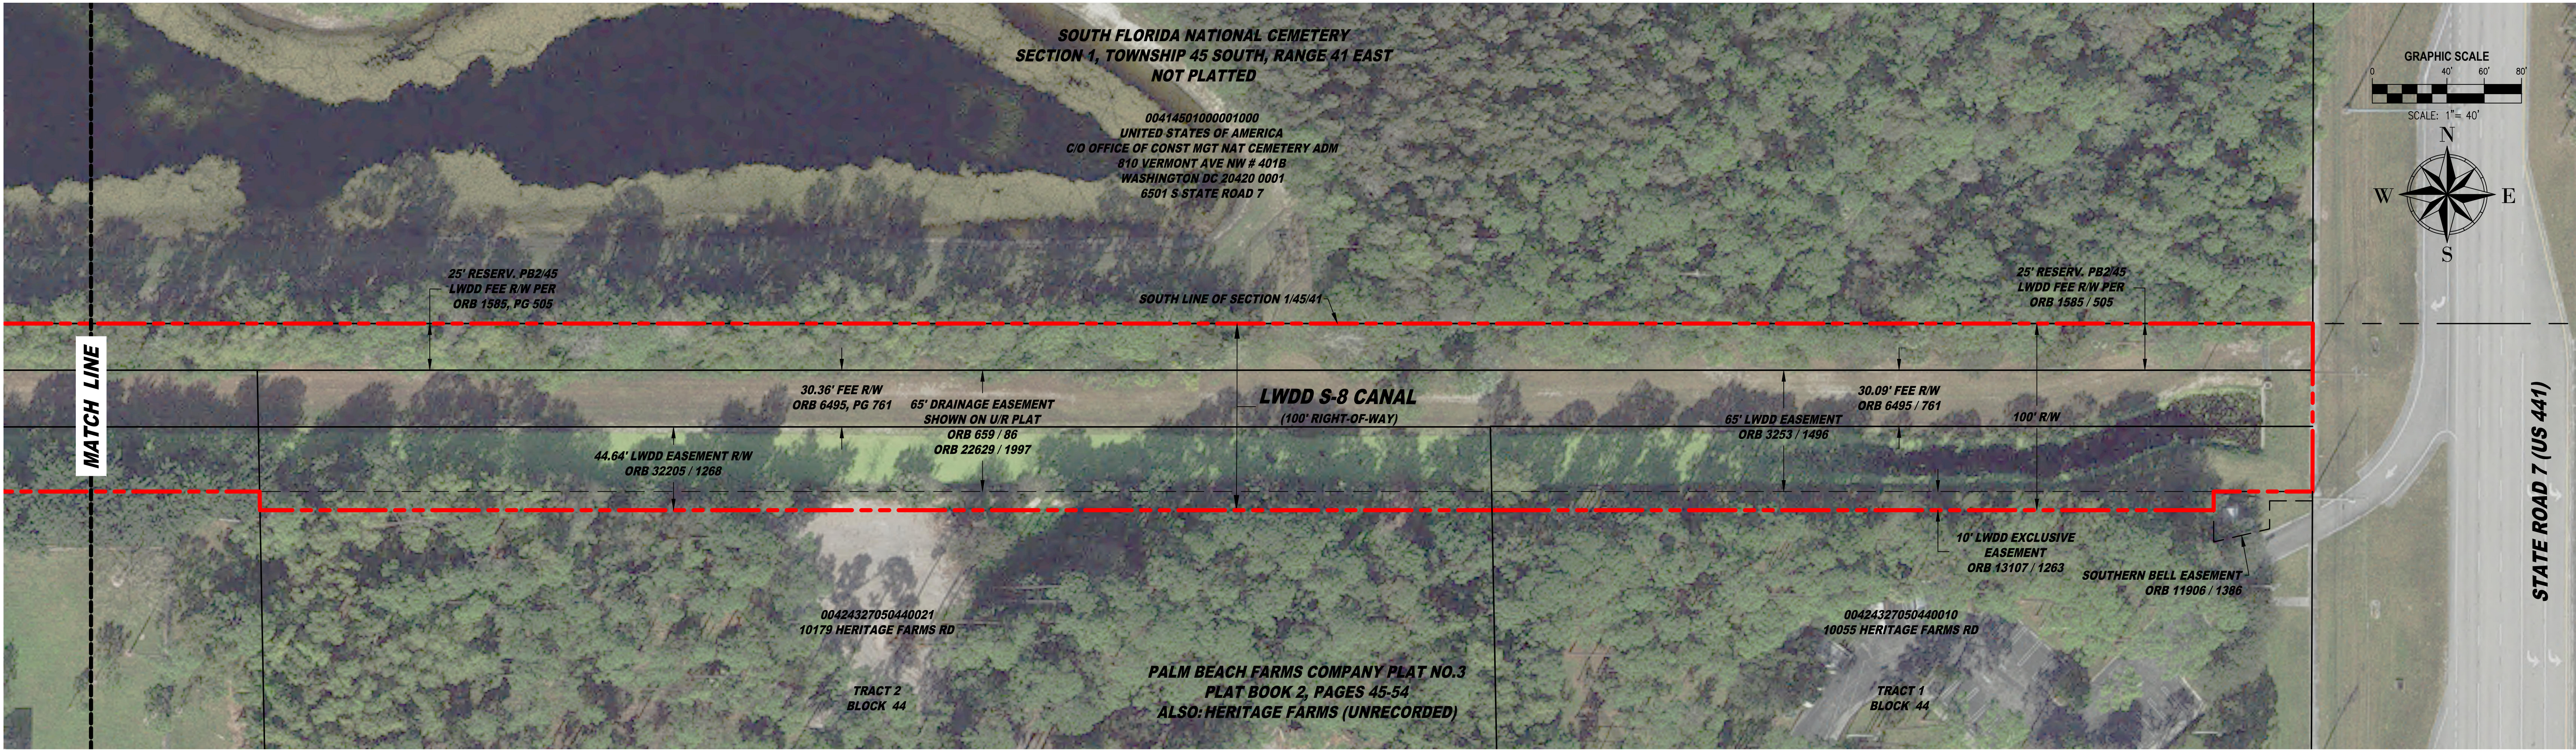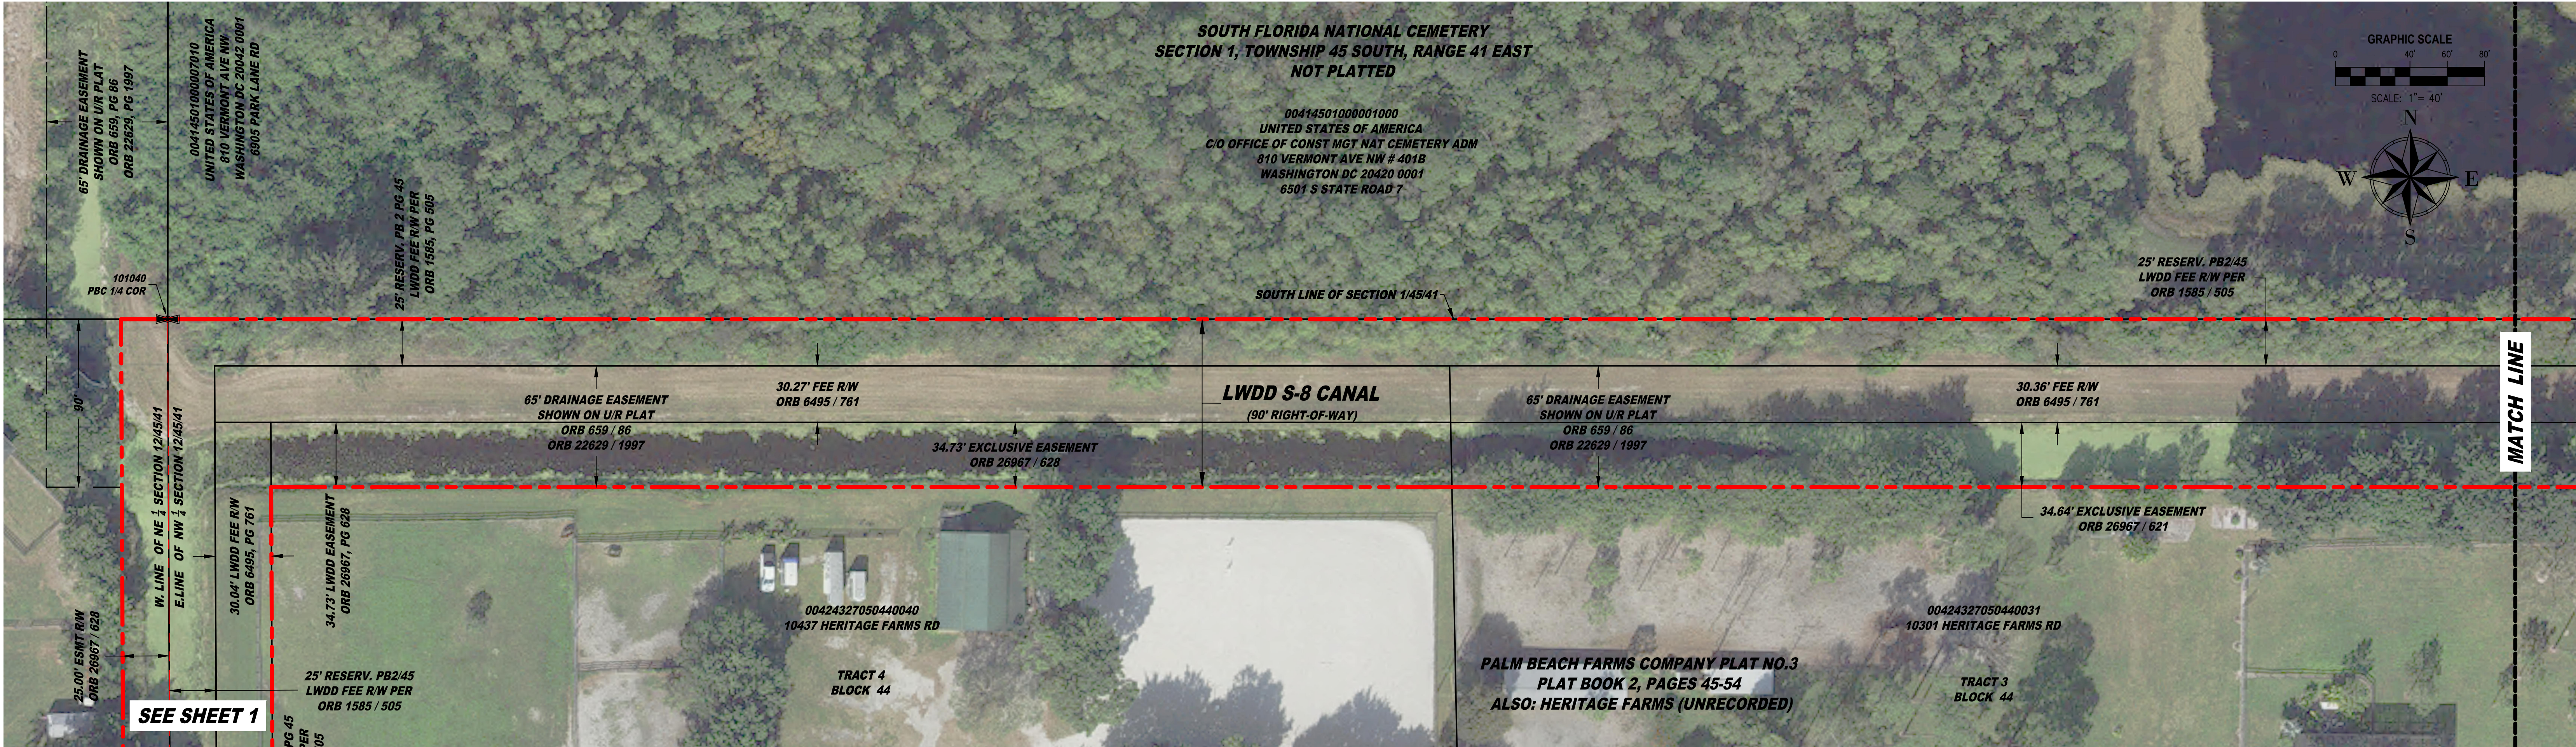

REVISIONS:			
NO.	DATE	DESCRIPTION	BY
1	9/19/22	UPDATED AERIAL AND REVISED REACH	DAB

DRAWING INFORMATION:	
DATE:	01/29/2018
SCALE:	1" = 40'
DRAWN BY:	D. BENDS
CHECKED BY:	D. BENDS
CAD FILE:	0889403-S8_L19W_TO_SRT
AERIAL DATE:	2021

NOTE:  
MAP WAS COMPILED USING PALM BEACH COUNTY GIS GEOGRAPHIC DATA, SURVEYS, DEEDS, PLATS, PLANIMETRIC MAPS, AND OTHER PUBLIC DOMAIN RECORDS. WHILE EVERY EFFORT HAS BEEN MADE TO PRESERVE THE INTEGRITY OF THE DATA, THE ACCURACY VARIES AND SHOULD NOT BE RELIED UPON FOR ANYTHING OTHER THAN REFERENCE.

MAP DISCLAIMER:  
LAKE WORTH DRAINAGE DISTRICT MAKES NO WARRANTIES AND/OR REPRESENTATIONS WITH RESPECT TO SUCH INFORMATION AND FURTHER EXPRESSLY DISCLAIMS ANY AND ALL WARRANTIES AND/OR REPRESENTATIONS REGARDING THE USABILITY, ACCURACY, COMPLETENESS, VALIDITY AND RELIABILITY OF SUCH INFORMATION.

**MAP SHOWN HEREON IS FOR INFORMATIONAL PURPOSES ONLY AND DOES NOT REPRESENT A SURVEY**

**LAKE WORTH DRAINAGE DISTRICT**  
13081 MILITARY TRAIL  
DELRAY BEACH, FLORIDA 33484-1105  
PHONE (561) 498-5363 • FAX (561) 495-9694  
WWW.LWDD.NET



**CANAL REHABILITATION PROJECT**  
**S-8 CANAL RIGHT-OF-WAY**  
**L-19W CANAL TO STATE ROAD 7**

**SHEET**  
**2**  
OF: **2**  
LWDD PROJECT NO:  
**16-9894P.03**