

EXHIBIT PREPARED BY WGI, INC.	</									
-------------------------------	--	--	----	--	--	--	--	--	--	--	--	--

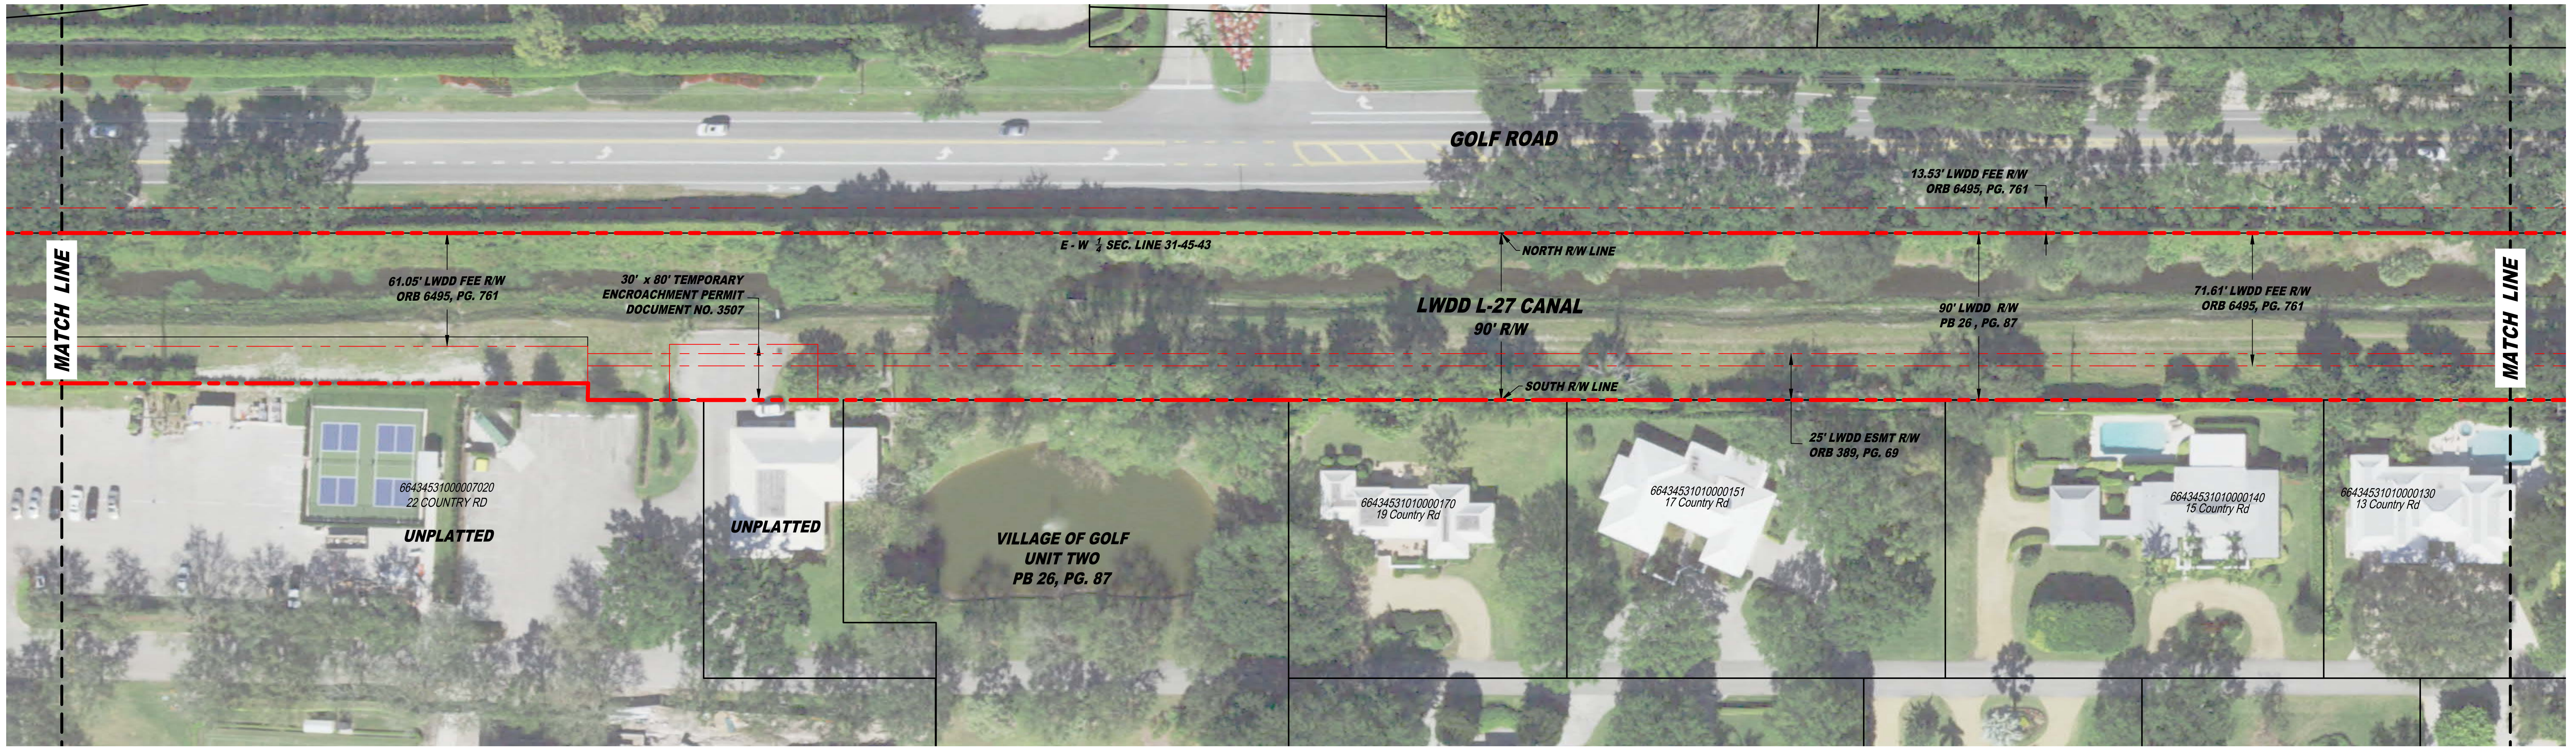
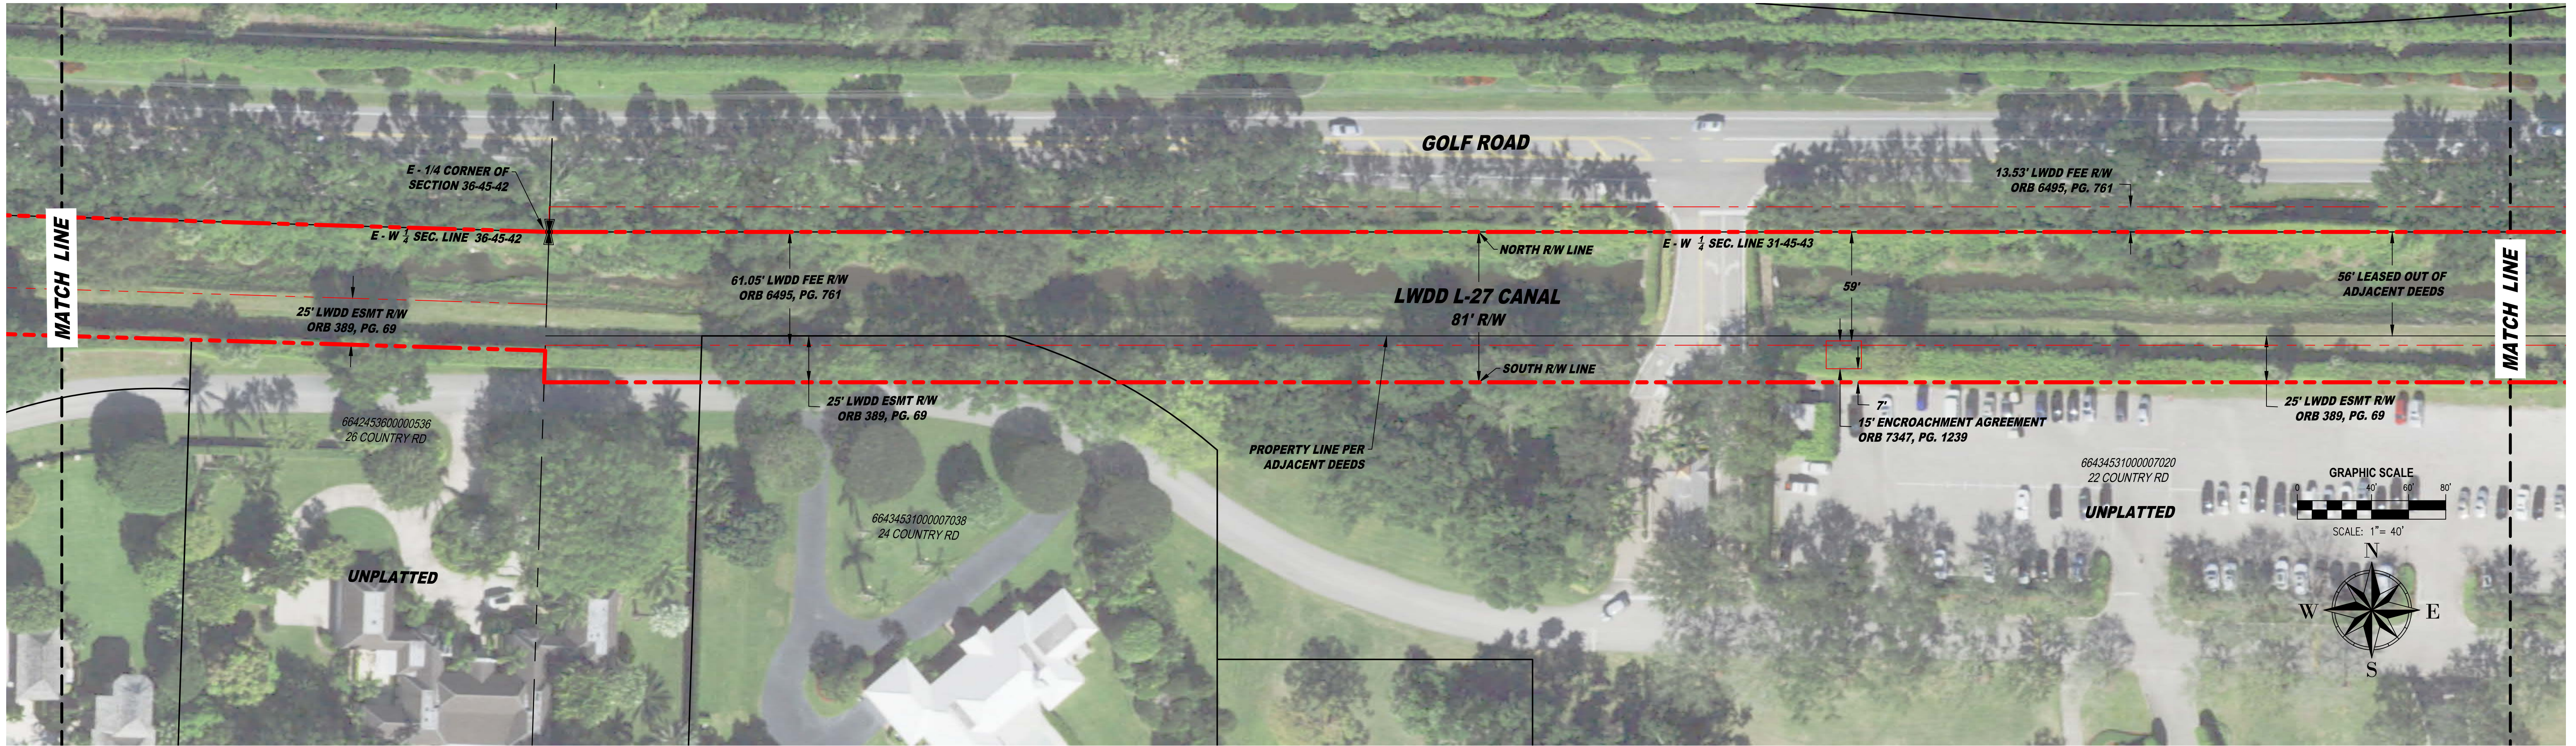


EXHIBIT PREPARED BY WGI, INC.


REVISIONS:				DRAWING INFORMATION:	
NO.	DATE:	DESCRIPTION:	BY:	DATE:	
				2/08/2021	
				SCALE:	1" = 40'
				DRAWN BY:	J. QUIGLEY
				CHECKED BY:	K. SMITH
				CAD FILE:	20-9956P.00
				AERIAL DATE:	2020

NOTE:
MAP WAS COMPILED USING PALM BEACH COUNTY GIS GEOGRAPHIC DATA, SURVEYS, DEEDS, PLATS, PLANIMETRIC MAPS, AND OTHER PUBLIC DOMAIN RECORDS. WHILE EVERY EFFORT HAS BEEN MADE TO PRESERVE THE INTEGRITY OF THE DATA, THE ACCURACY VARIES AND SHOULD NOT BE RELIED UPON FOR ANYTHING OTHER THAN REFERENCE.

MAP DISCLAIMER:
LAKE WORTH DRAINAGE DISTRICT MAKES NO WARRANTIES AND/OR REPRESENTATIONS WITH RESPECT TO SUCH INFORMATION AND FURTHER EXPRESSLY DISCLAIMS ANY AND ALL WARRANTIES AND/OR REPRESENTATIONS REGARDING THE USABILITY, ACCURACY, COMPLETENESS, VALIDITY AND RELIABILITY OF SUCH INFORMATION.

MAP SHOWN HEREON IS FOR INFORMATIONAL PURPOSES ONLY AND DOES NOT REPRESENT A SURVEY

LAKE WORTH DRAINAGE DISTRICT
13081 MILITARY TRAIL
DELRAY BEACH, FLORIDA 33484-1105
PHONE (561) 498-5363 • FAX (561) 495-9694
WWW.LWDD.NET

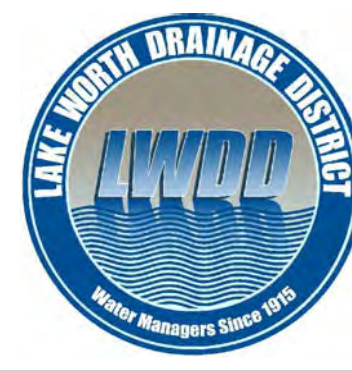

CANAL REHABILITATION PROJECT
L-27 CANAL RIGHT-OF-WAY
E-3 CANAL TO E-4 CANAL

SHEET
4
OF: **7**
LWDD PROJECT NO:
20-9956P.00

