




***FROM JOG ROAD TO FERGUSON LANE
SECTIONS 2 & 3 TOWNSHIP 44 SOUTH RANGE 42 EAST
PALM BEACH COUNTY FLORIDA***

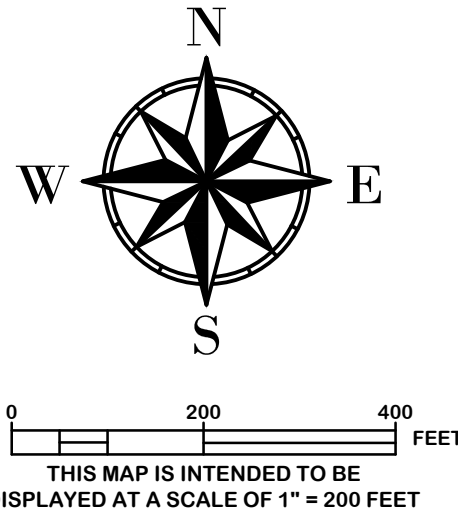

N:	NORTHING
E:	EASTING
STA	STATION
EL	ELEVATION
OFF	OFFSET
ROW	RIGHT-OF-WAY


SHEET CV1 OF 1	COVER SHEET
SHEETS PV1 - PV2 OF 2	PLAN VIEWS
SHEETS CS1 - CS5 OF 5	CROSS SECTIONS

[illegible]

LOWDD L-5 CANAL MAINTENANCE & RESTORATION PROJECT
FROM JOG ROAD TO FERGUSON LANE
COVER SHEET

LAKE WORTH
DRAINAGE DISTRICT
13081 MILITARY TRAIL
DELRAY BEACH, FLORIDA 33484-1105
PHONE (561) 498-5383 • FAX (561) 495-9681
WWW.LWDD.NET

S H E E T No:	DRAWING INFORMATION:			
	DATE:	02/22/2024		
	SCALE:	NOTED		
	DRAWN BY:	BOB WISE		
	CHECKED BY:	TONY LAS CASAS		
	CAD FILE:	SEE PLOT STAMP		
	AERIAL DATE:	2024 PBC ORTHO		
CV1 OF: 1 LWDD PROJECT No:				
MRP 6280				


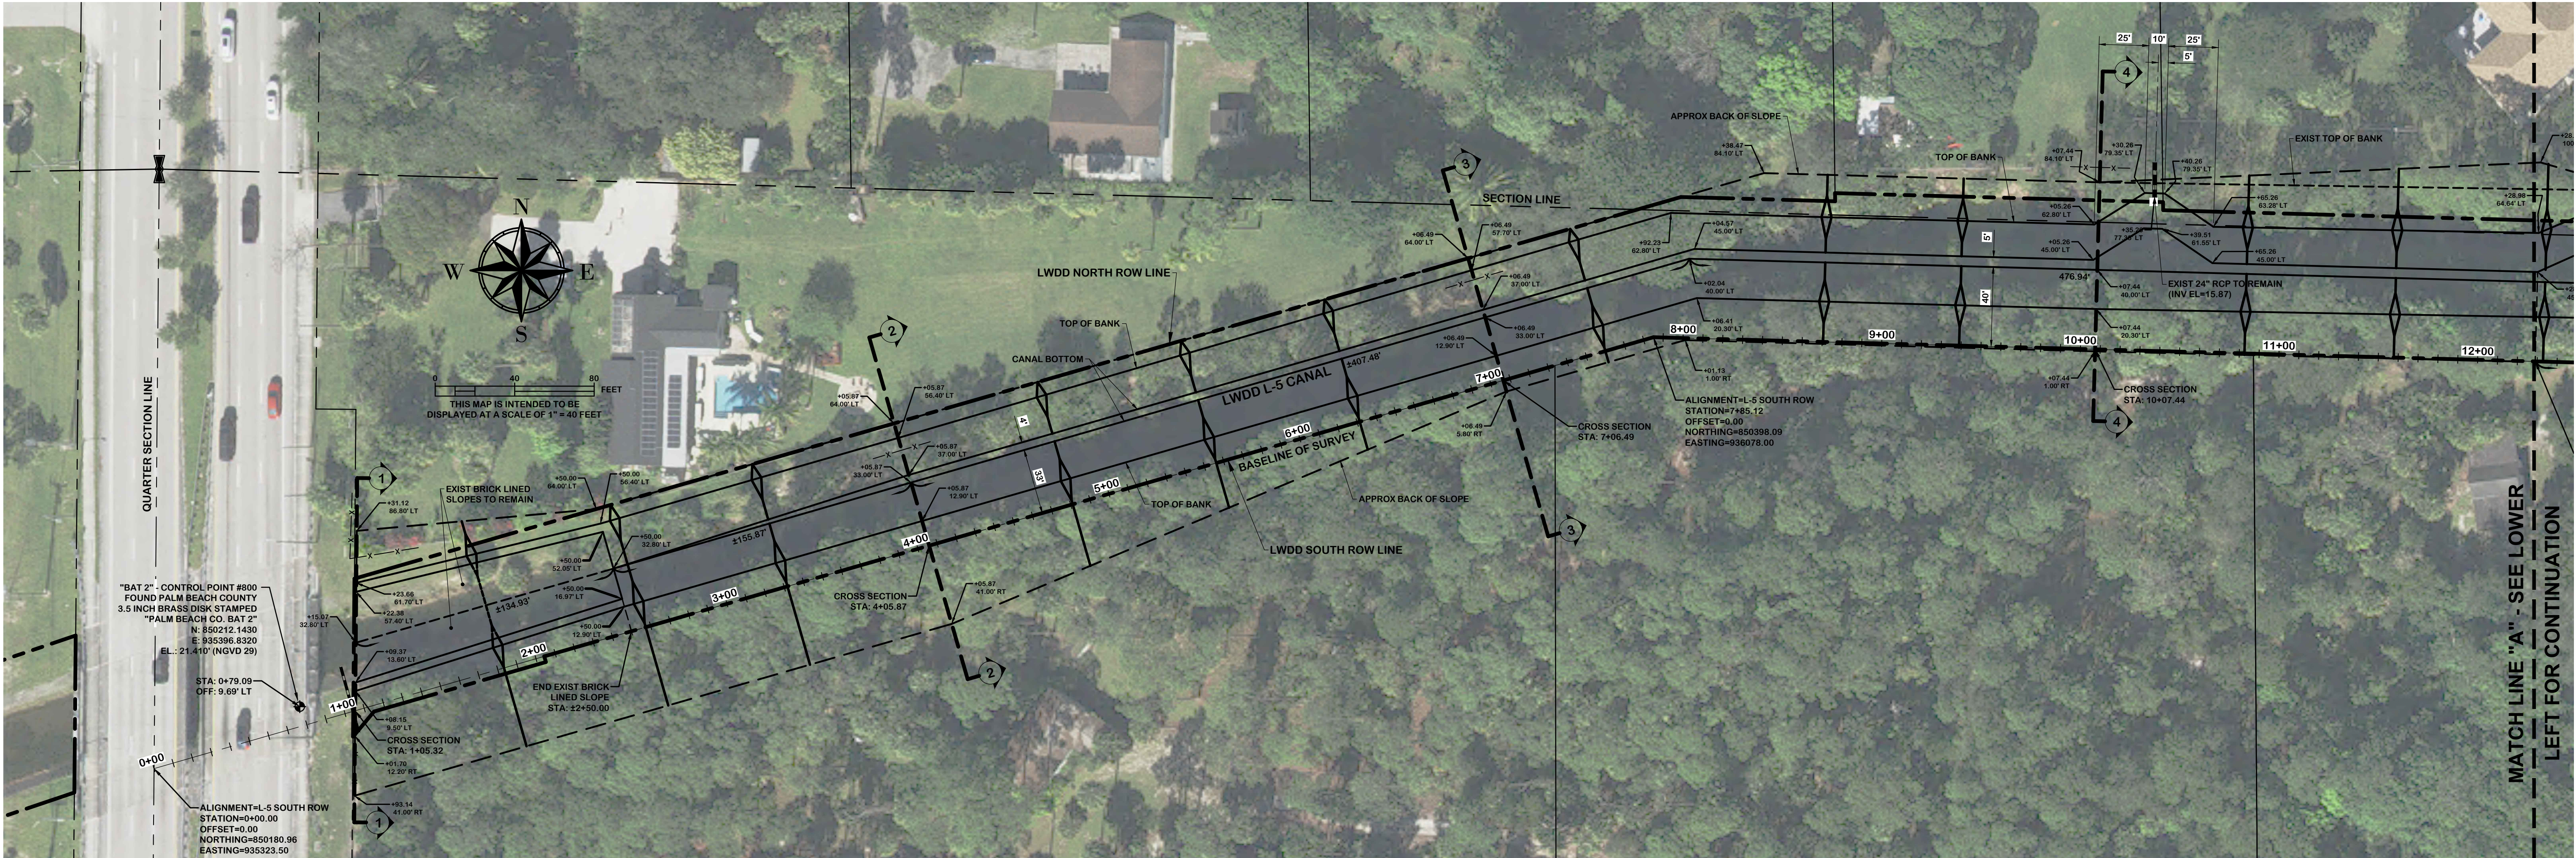


REVISIONS:		DATE:	BY:
No.	DESCRIPTION:		

LWDD L-5 CANAL MAINTENANCE & RESTORATION PROJECT
FROM JOG ROAD TO FERGUSON LANE
PLAN VIEW

LAKE WORTH
DRAINAGE DISTRICT
13081 MILITARY TRAIL
DELRAY BEACH, FLORIDA 33484-1105
PHONE (561) 498-5363 • FAX (561) 495-9694
WWW.LWDD.NET

DRAWING INFORMATION:		SHEET NO:	PV1	OF: 2
DATE:	NOTED:			
02/22/2024	BOB WISE	DRAWN BY:	TONY LAS CASAS	
		CHECKED BY:	SEE PLOT STAMP	
		CAD FILE:	2024 PEC ORTHO	
		AERIAL DATE:		
LWDD PROJECT No: MRP 6280				

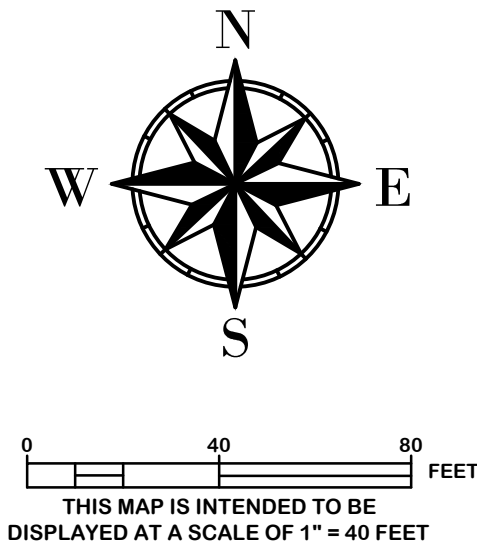
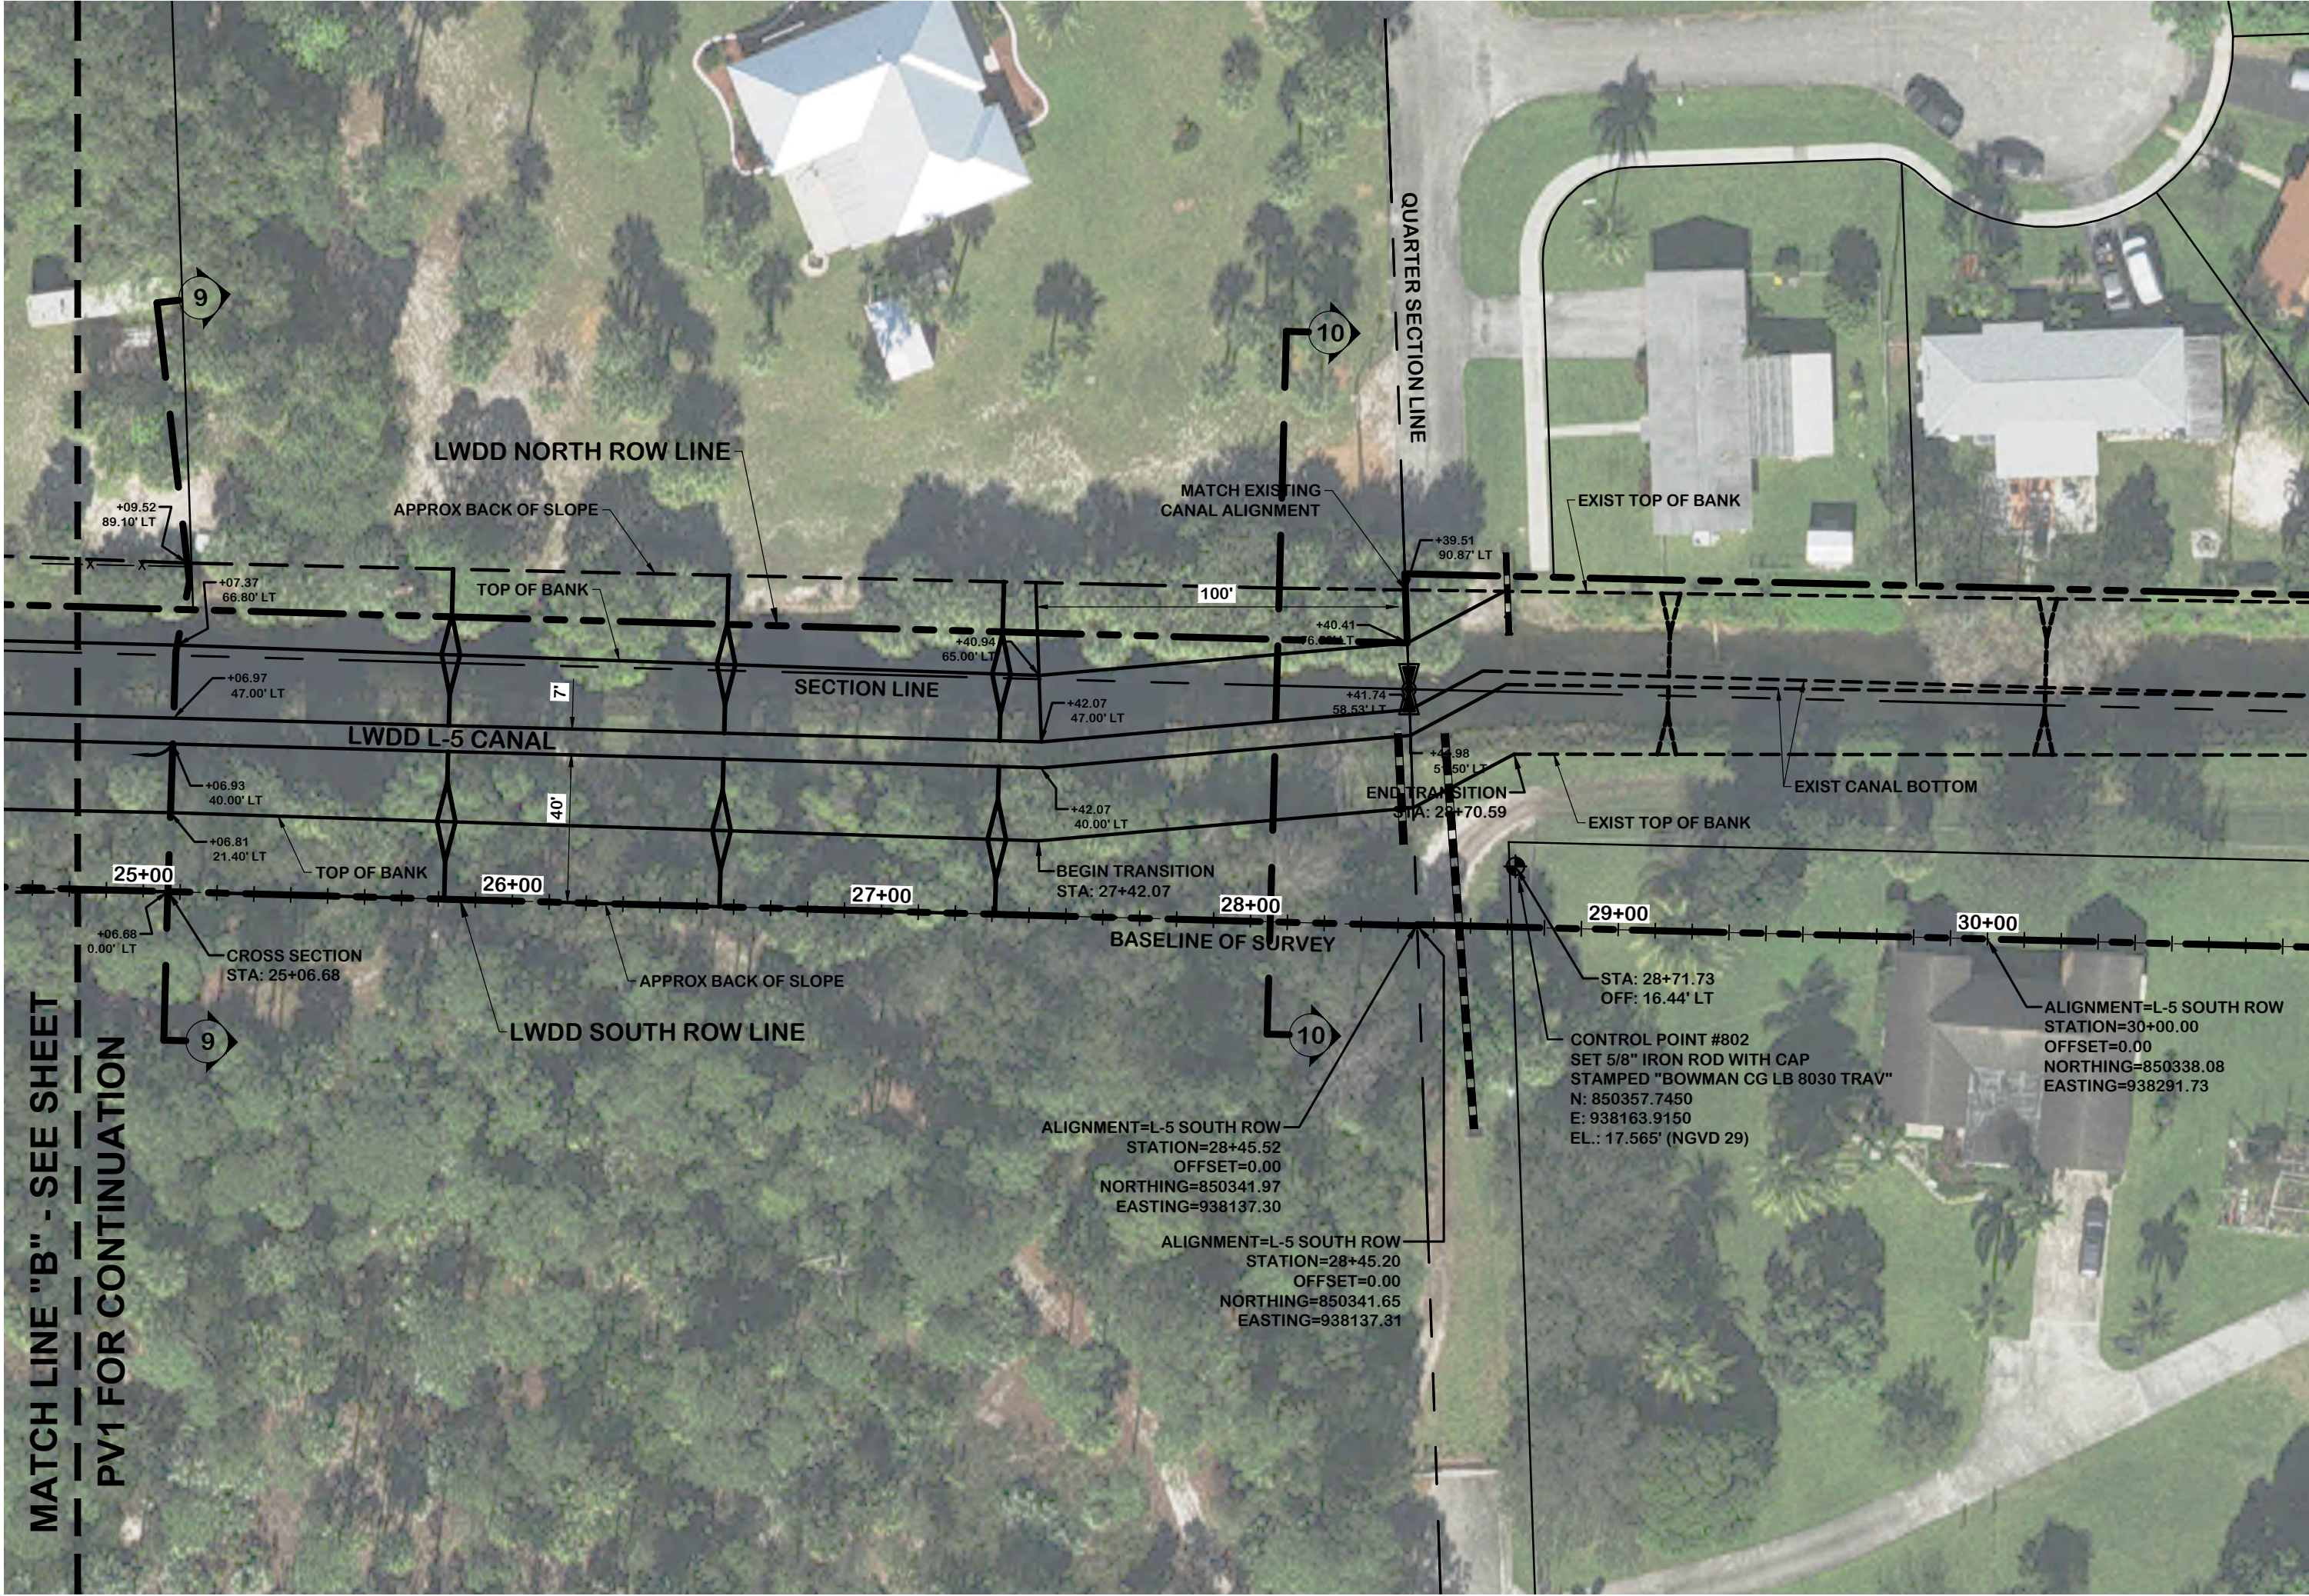


REVISIONS:		DATE:	BY:
No:	DESCRIPTION:		

LWDD L-5 CANAL MAINTENANCE & RESTORATION PROJECT
FROM JOG ROAD TO FERGUSSON LANE
PLAN VIEW

LAKE WORTH
DRAINAGE DISTRICT
13081 MILITARY TRAIL
DELRAY BEACH, FLORIDA 33484-1105
PHONE (561) 498-5363 • FAX (561) 495-9694
WWW.LWDD.NET

DRAWING INFORMATION:		SHEET No:	PV2 OF: 2
DATE:	NOTED		
02/22/2024	NOTED		
SCALE:	BOB WISE		
DRAWN BY:	TONY LAS CASAS		
CHECKED BY:	SEE PLOT STAMP		
CAD FILE:	2024 PEC ORTHO		
AERIAL DATE:			
LWDD PROJECT No:		MRP 6280	

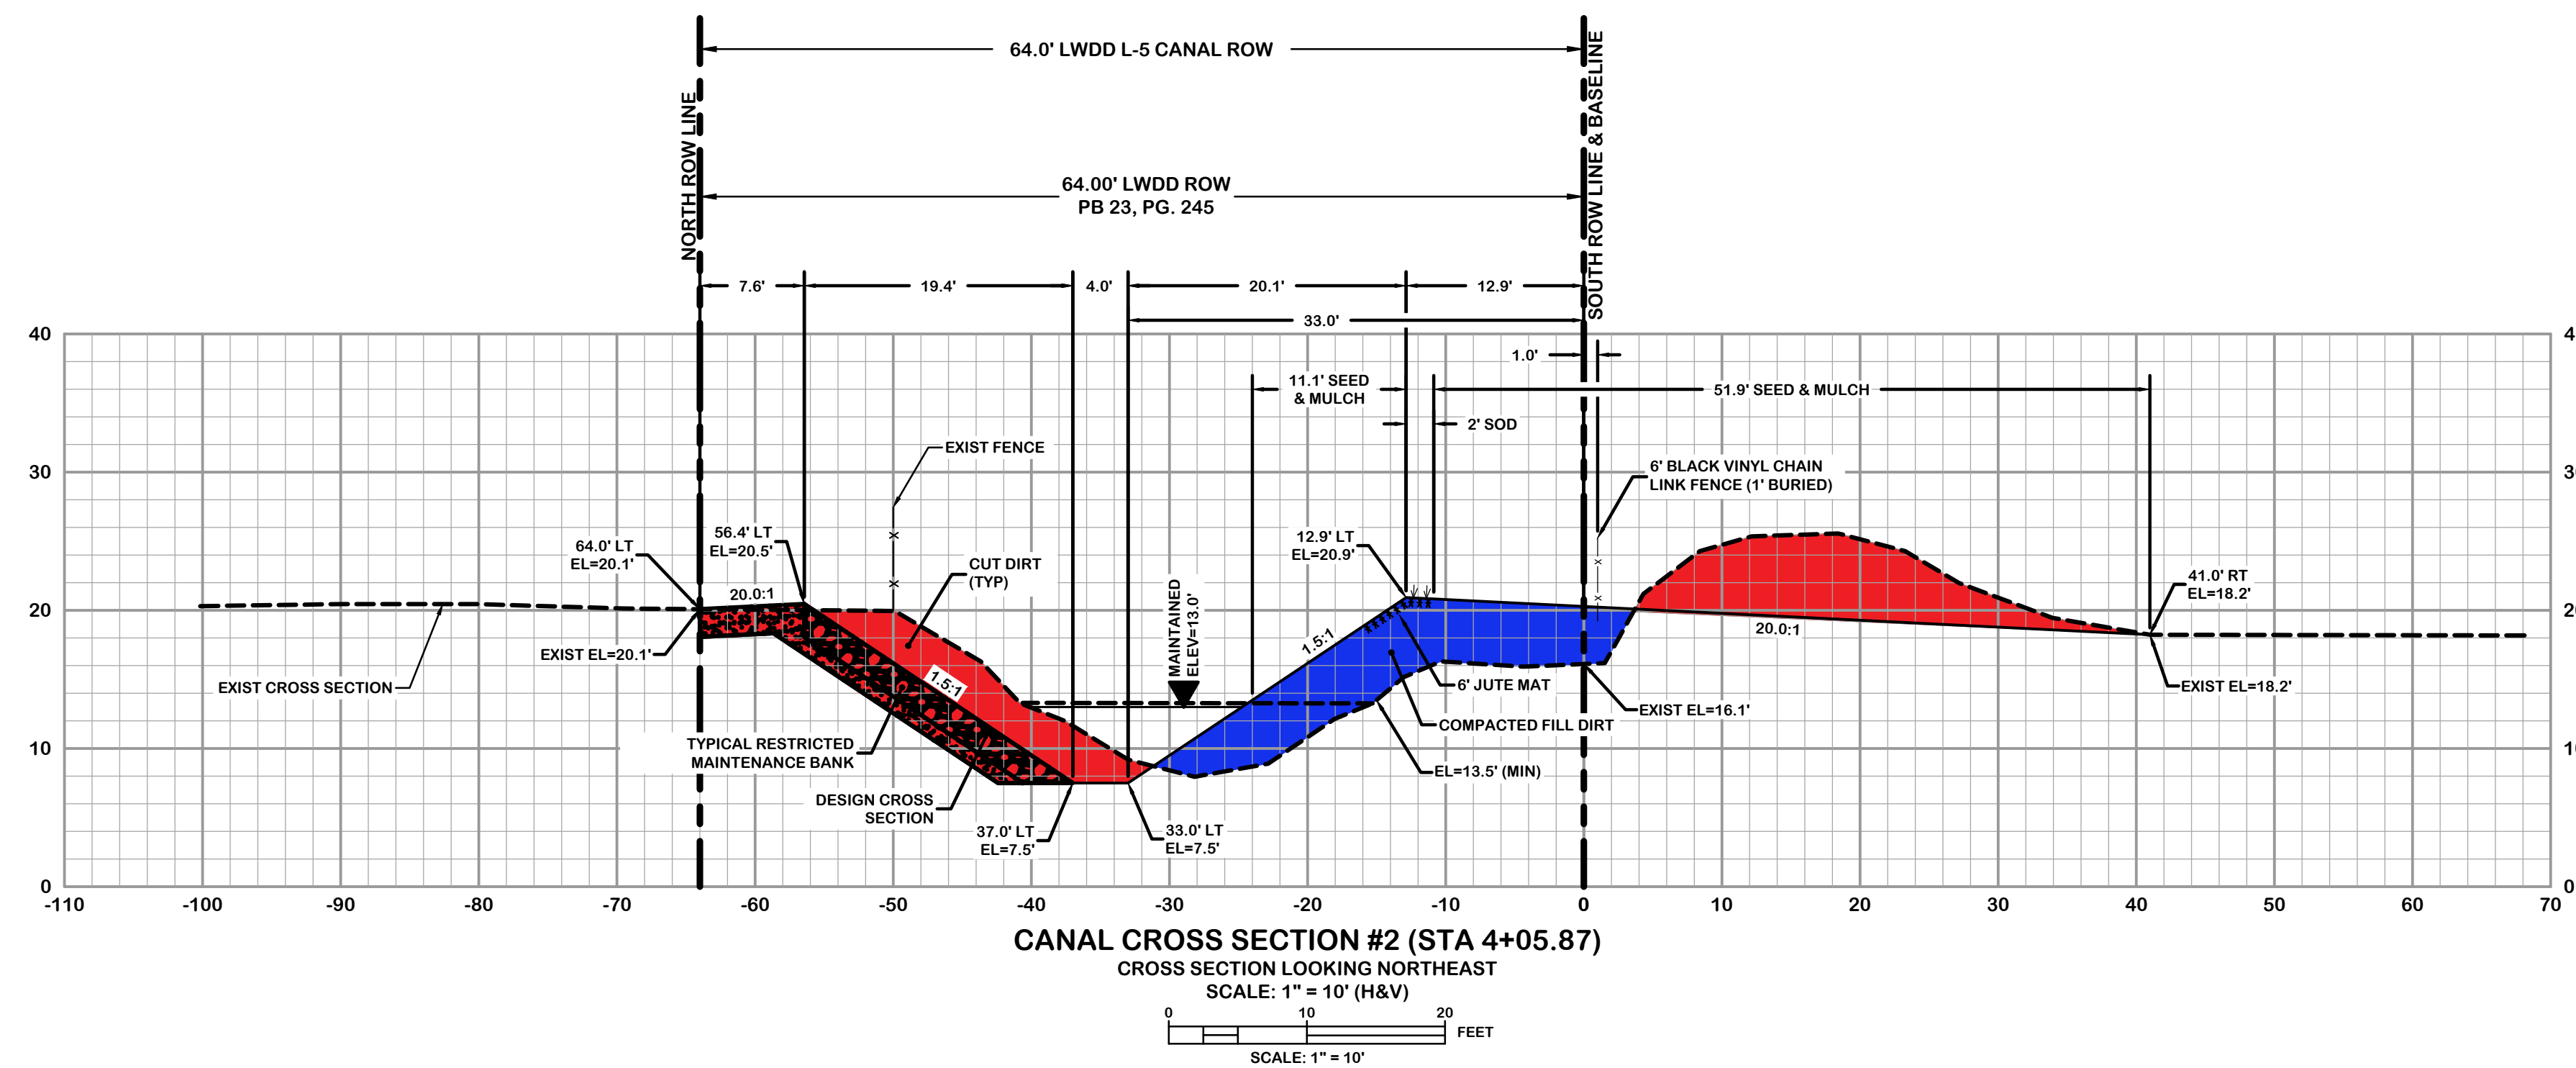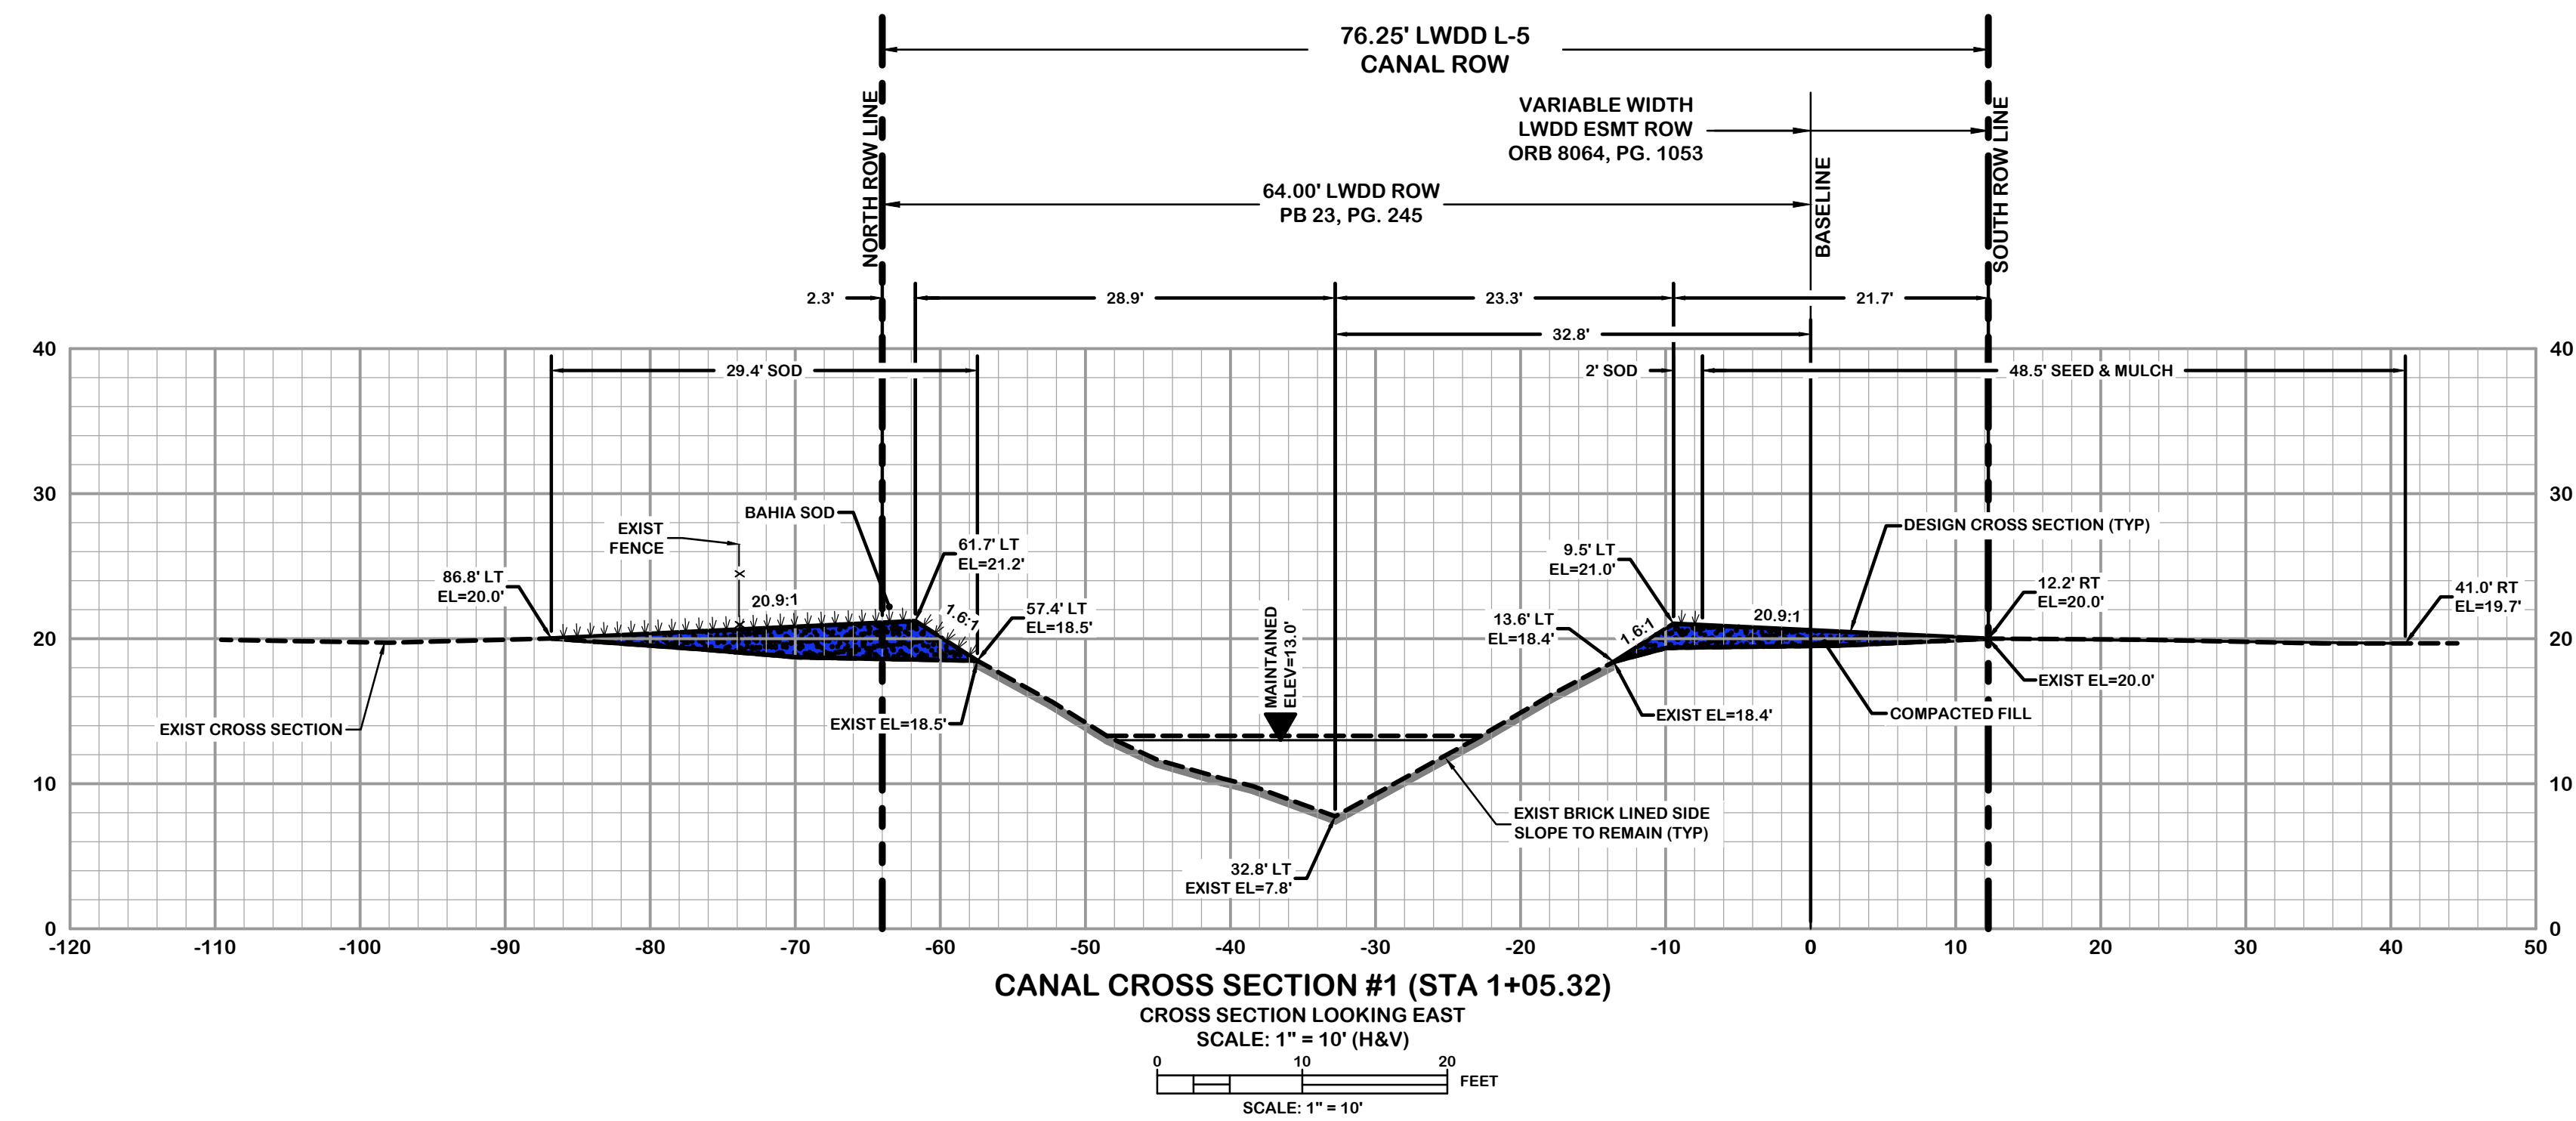

NOTE:
ALL ELEVATIONS SHOWN ARE BASED ON
THE NGVD 1929 VERTICAL DATUM.

[illegible]

LWDD L-5 CANAL MAINTENANCE & RESTORATION PROJECT



FROM JOG ROAD TO FERGUSON LANE

CROSS SECTIONS

LAKE WORTH
DRAINAGE DISTRICT
13081 MILITARY TRAIL
DELRAY BEACH, FLORIDA 33484-1105
PHONE (561) 498-5303 • FAX (561) 495-9694
WWW.LWDD.NET

DATE:	02/22/2024
SCALE:	NOTED
DRAWN BY:	BOB WISE
CHECKED BY:	TONY LAS CASAS
CAD FILE:	SEE PLOT STAMP
AERIAL DATE:	NA

CS1
OF: **5**
LWDD PROJECT №:
MRP 6280

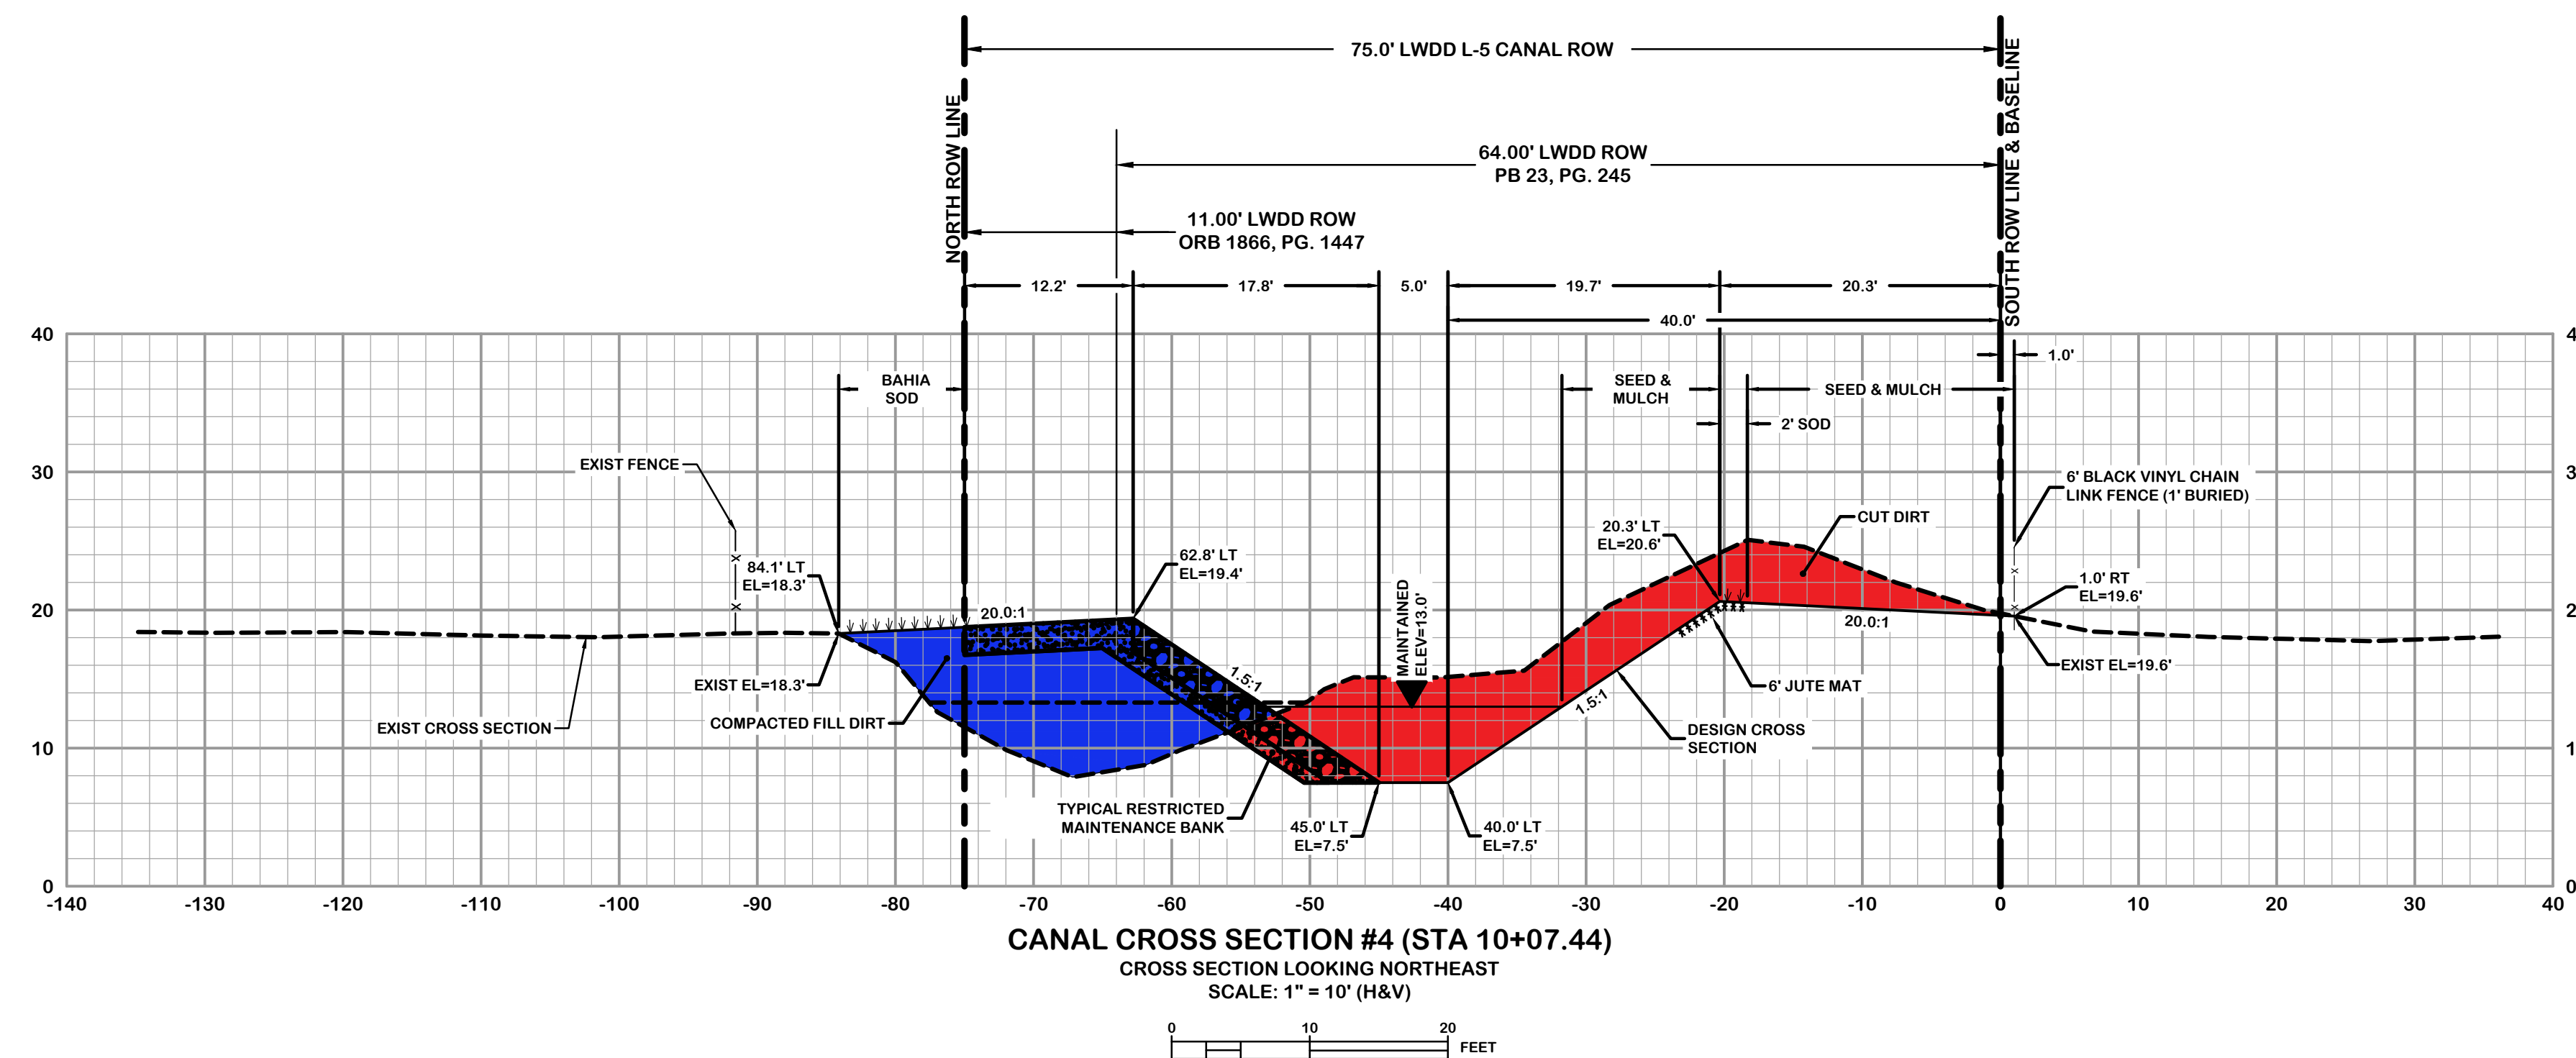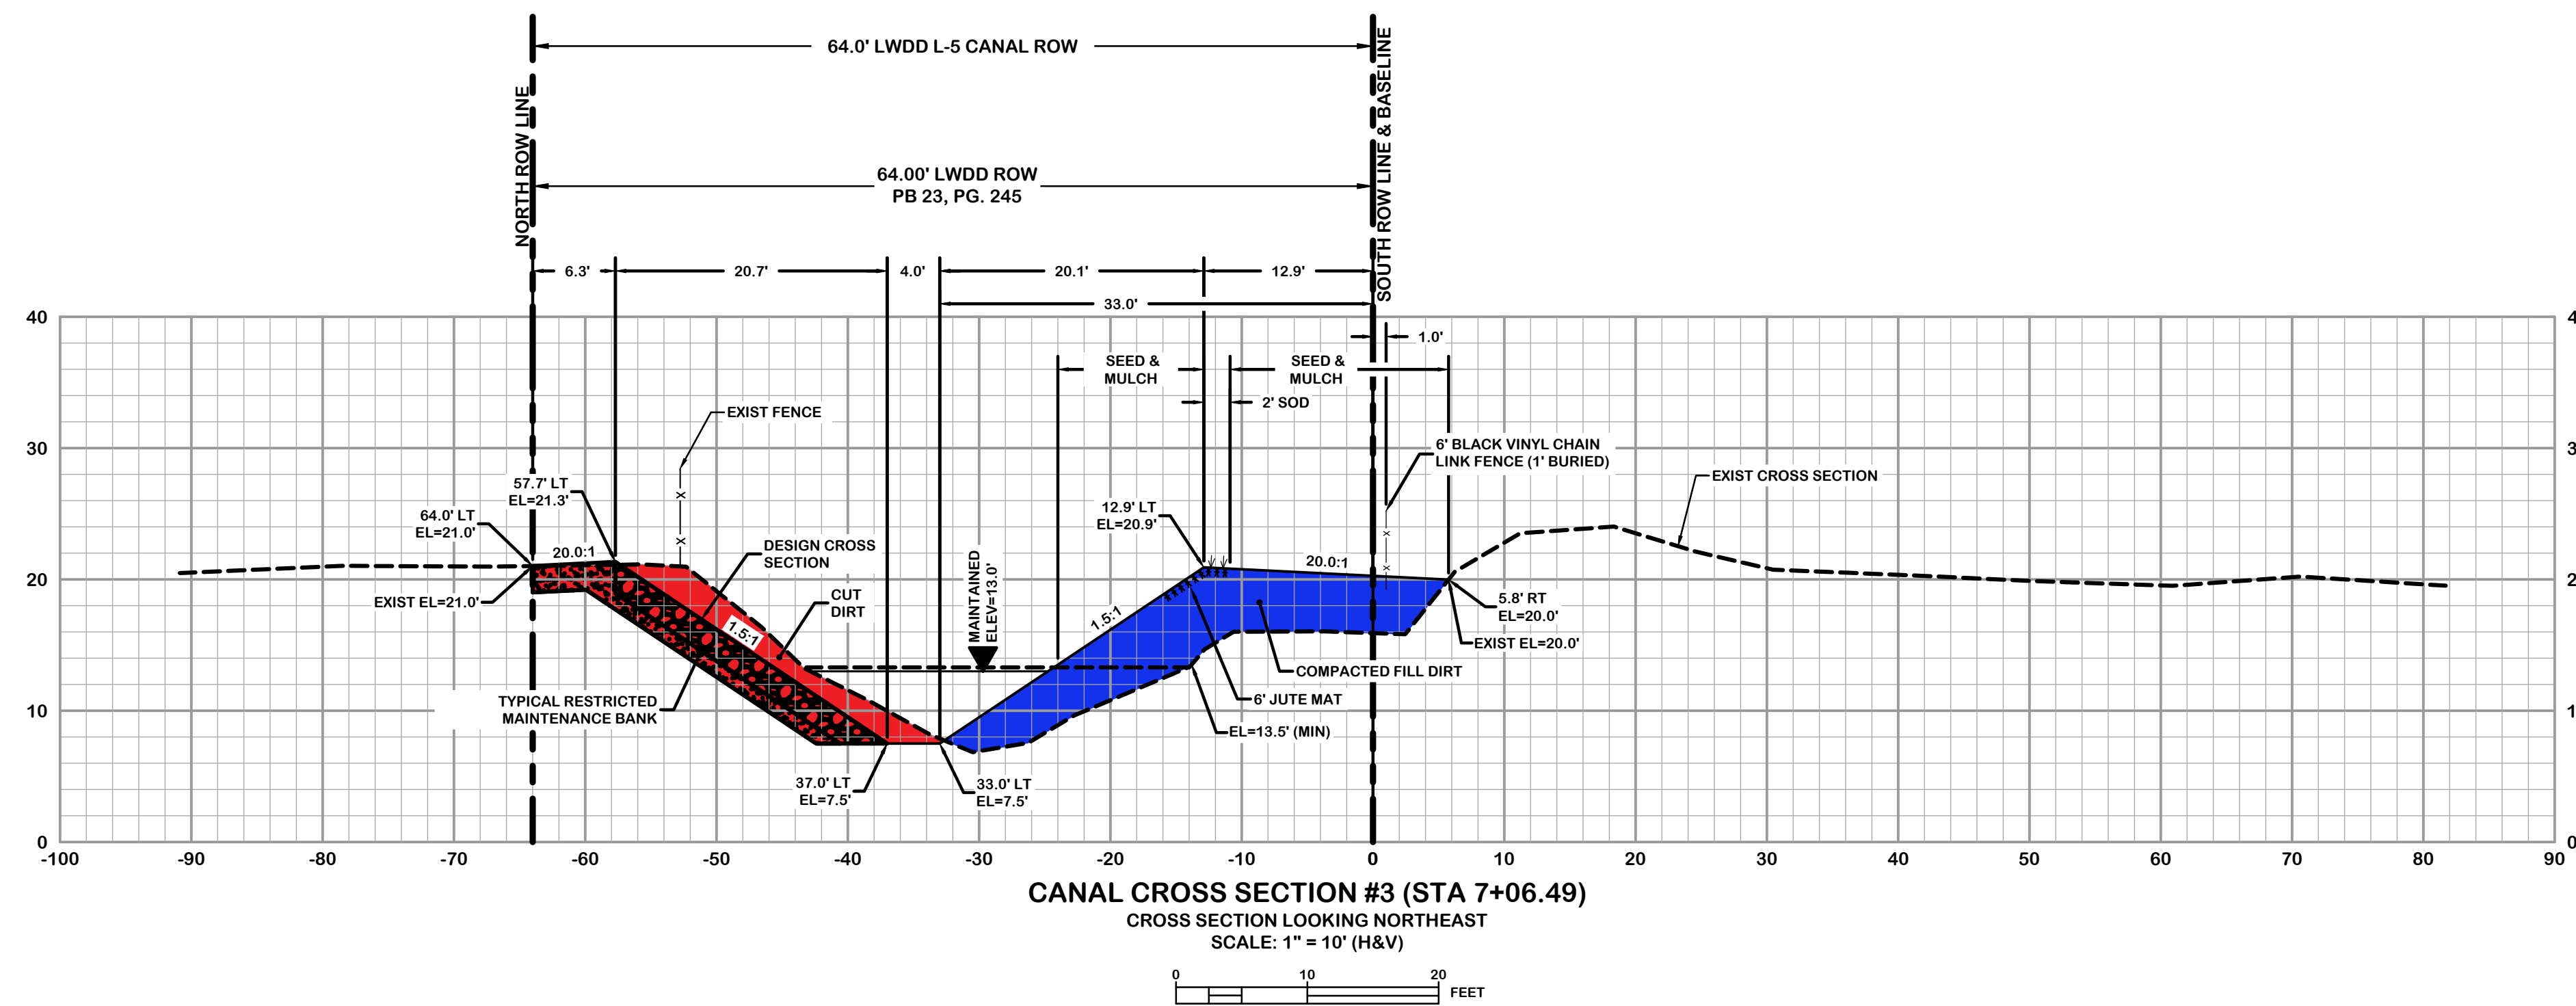

NOTE:
ALL ELEVATIONS SHOWN ARE BASED ON
THE NGVD 1929 VERTICAL DATUM.

[illegible]

FROM JOG ROAD TO FERGUSON LANE
CROSS SECTIONS

LAKE WORTH
DRAINAGE DISTRICT
13081 MILITARY TRAIL
DELRAY BEACH, FLORIDA 33484-1105
PHONE (561) 498-5363 • FAX (561) 495-9694
WWW.LWDD.NET

DATE:	02/22/2024
SCALE:	NOTED
DRAWN BY:	BOB WISE
CHECKED BY:	TONY LAS CASAS
CAD FILE:	SEE PLOT STAMP
AERIAL DATE:	NA

CS2
OF: **5**
LWDD PROJECT №:
MRP 6280

[illegible]



LWDD L-5 CANAL MAINTENANCE & RESTORATION PROJECT
FROM JOG ROAD TO FERGUSON LANE
CROSS SECTIONS

**LAKE WORTH
DRAINAGE DISTRICT**
13081 MILITARY TRAIL
DELRAY BEACH, FLORIDA 33484-1101
PHONE (561) 498-5363 • FAX (561) 495-9-
WWW.LWDD.NET

DRAWING INFORMATION:	
DATE:	02/22/2024
SCALE:	NOTED
DRAWN BY:	BOB WISE
CHECKED BY:	TONY LAS CASAS
CAD FILE:	SEE PLOT STAMP
AERIAL DATE:	NA

**S
H
E
E
T**
No. **CS3** **OF: 5**

LWDD PROJECT №:
MRP 6280

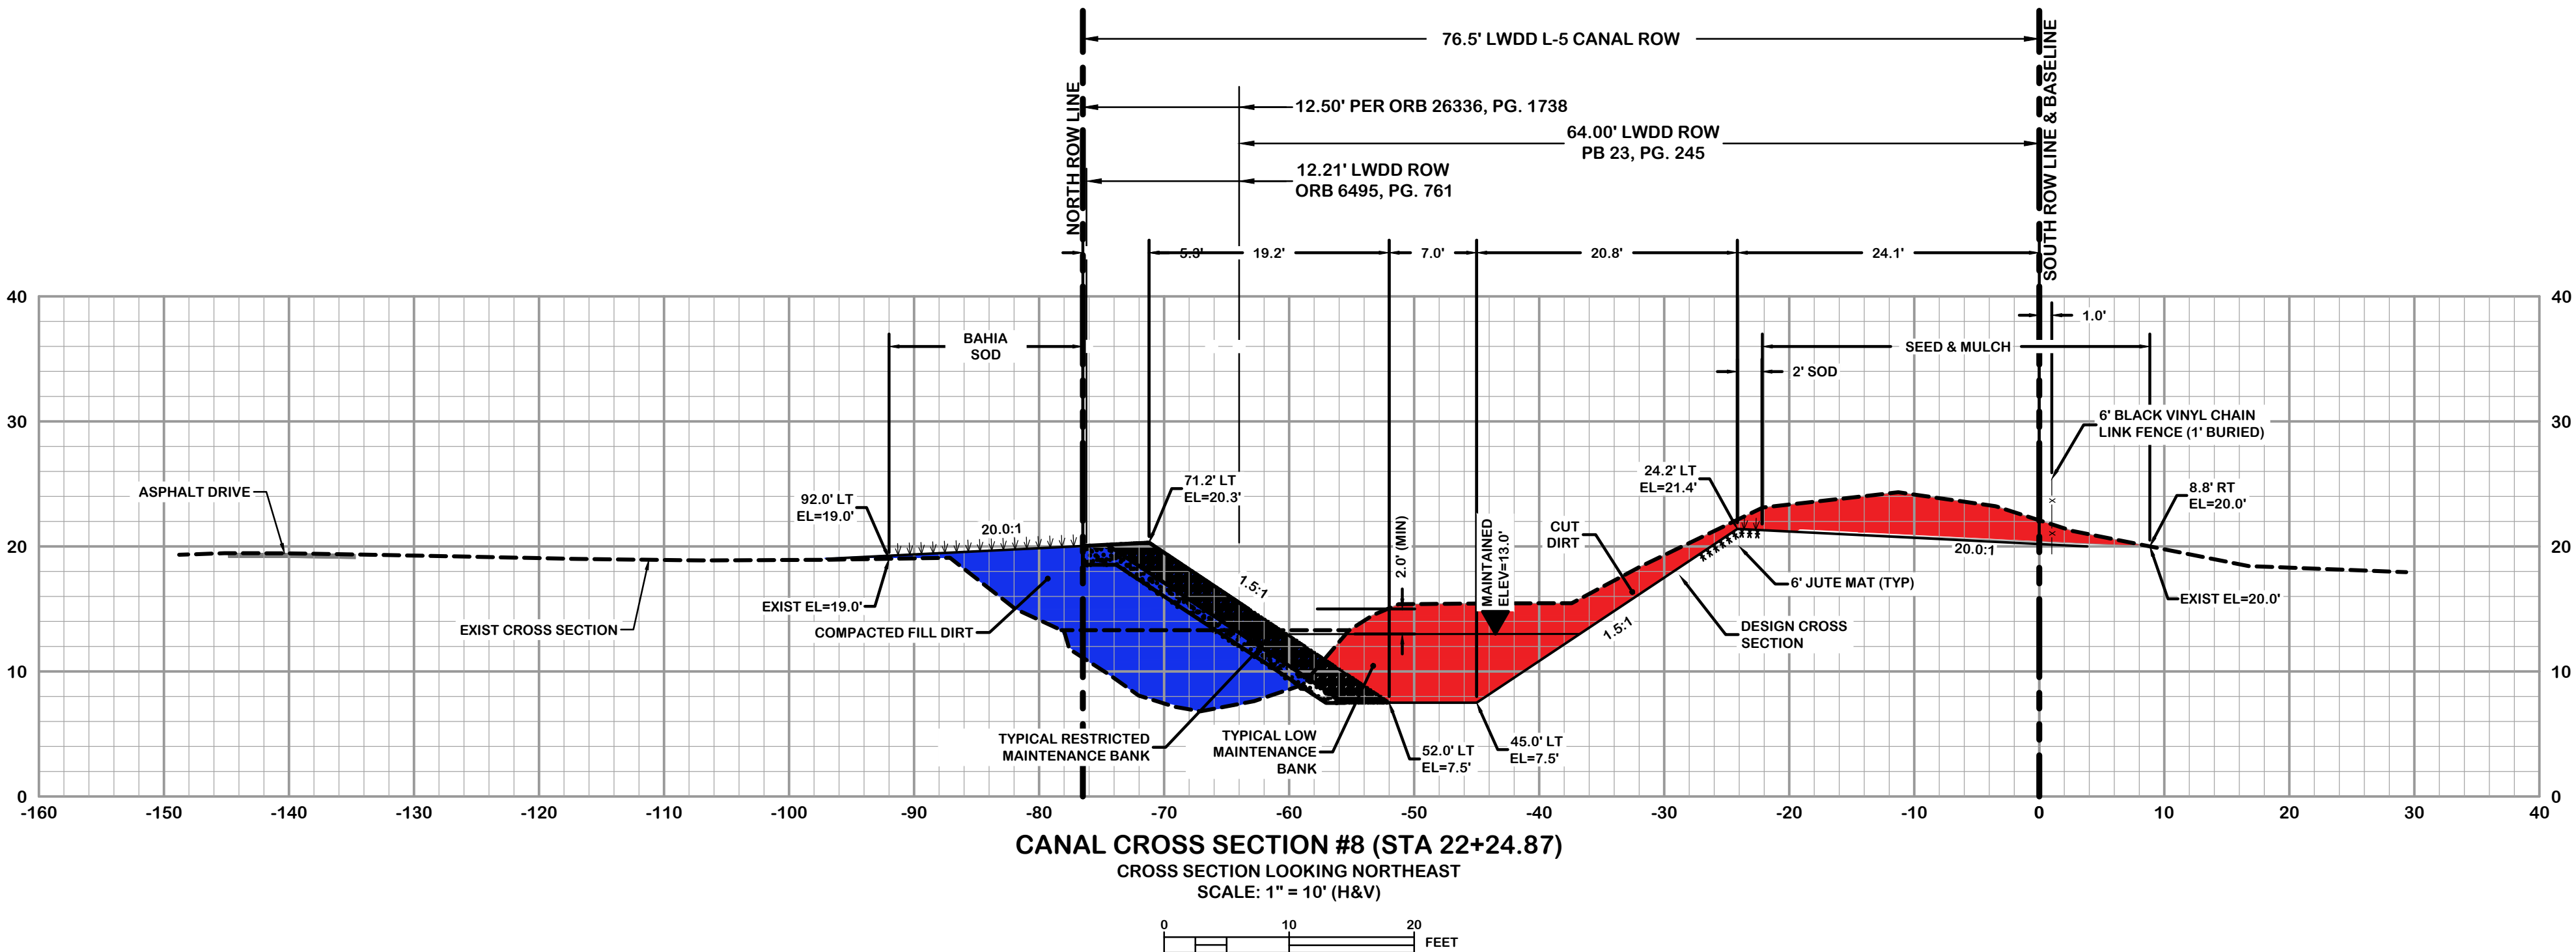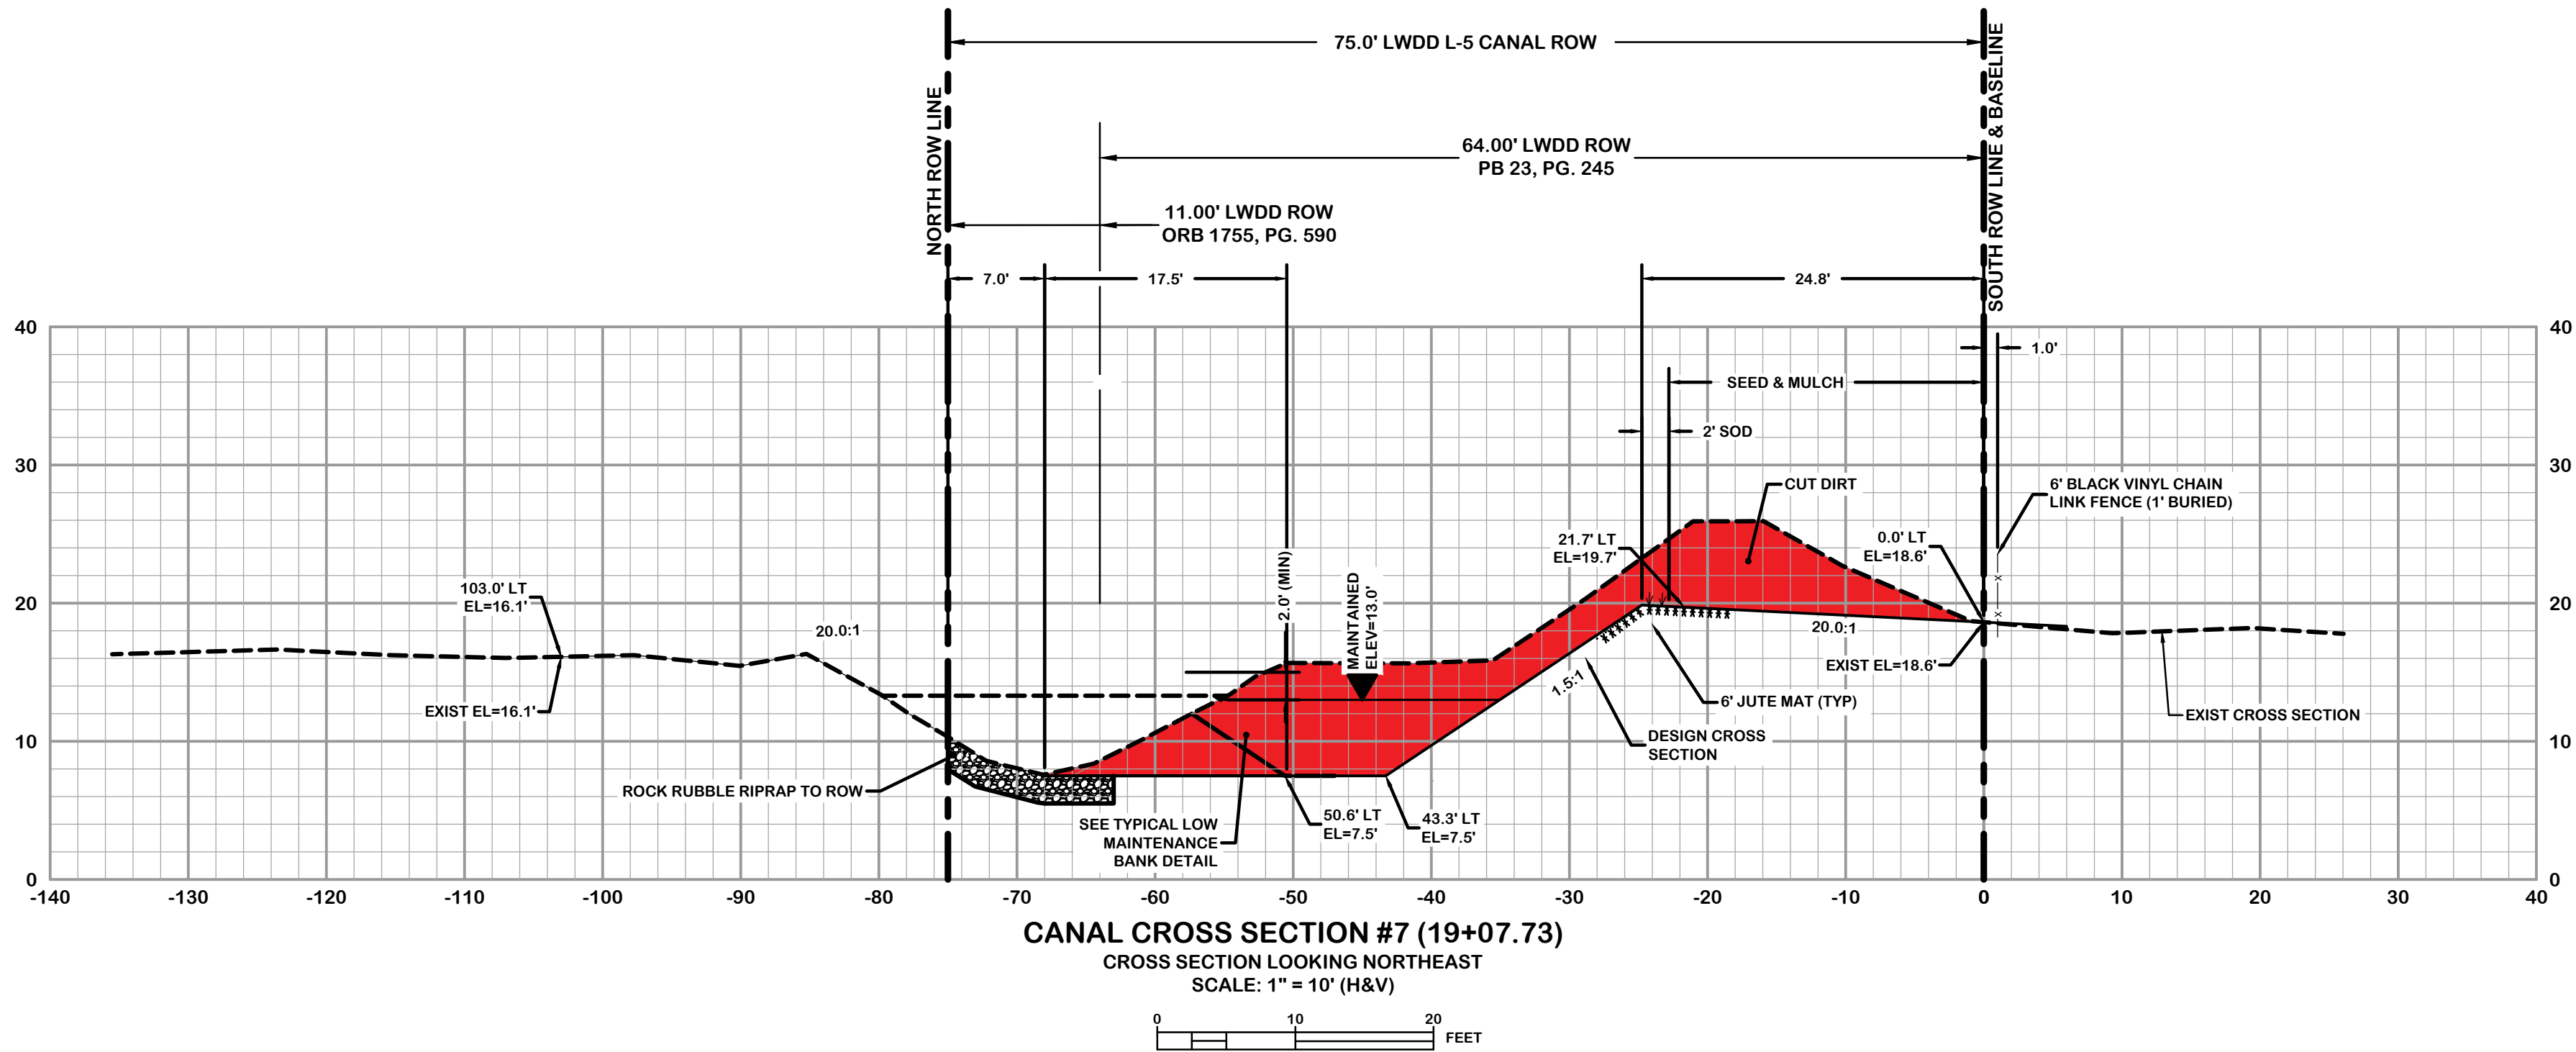

NOTE:
ALL ELEVATIONS SHOWN ARE BASED ON
THE NGVD 1929 VERTICAL DATUM.



REVISIONS:				
No:	DATE:	DESCRIPTION:	BY:	

LWDD L-5 CANAL MAINTENANCE & RESTORATION PROJECT
FROM JOG ROAD TO FERGUSSON LANE
CROSS SECTIONS

LAKE WORTH
DRAINAGE DISTRICT
13081 MILITARY TRAIL
DELRAY BEACH, FLORIDA 33484-1105
PHONE (561) 498-5363 • FAX (561) 495-9694
WWW.LWDD.NET

DRAWING INFORMATION:	
DATE:	02/22/2024
SCALE:	NOTED
DRAWN BY:	BOB WISE
CHECKED BY:	TONY LAS CASAS
CAD FILE:	SEE PLOT STAMP
AERIAL DATE:	NA

S H E E T No:	CS4	OF: 5
LWDD PROJECT No:		
MRP 6280		

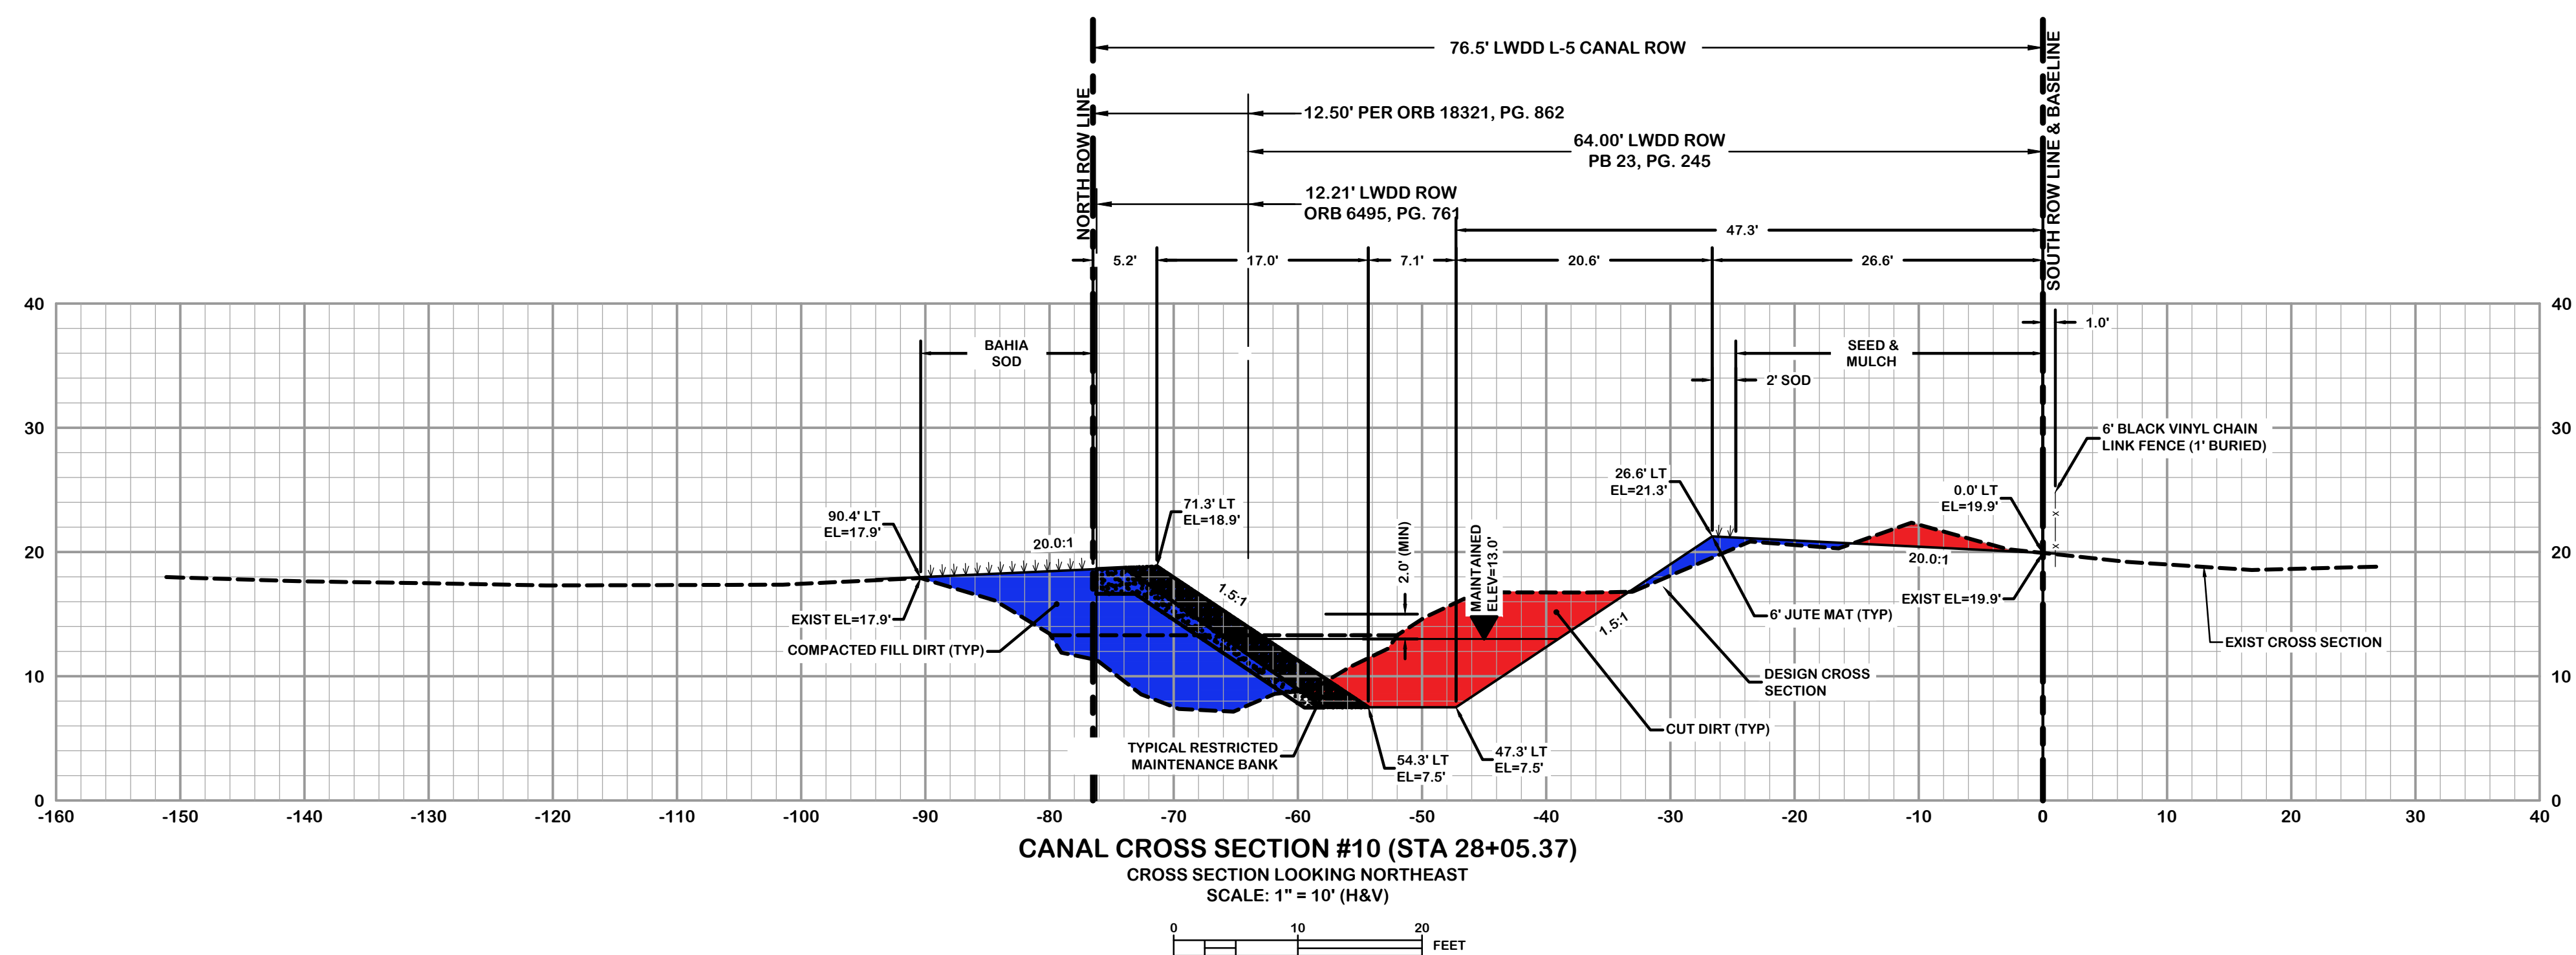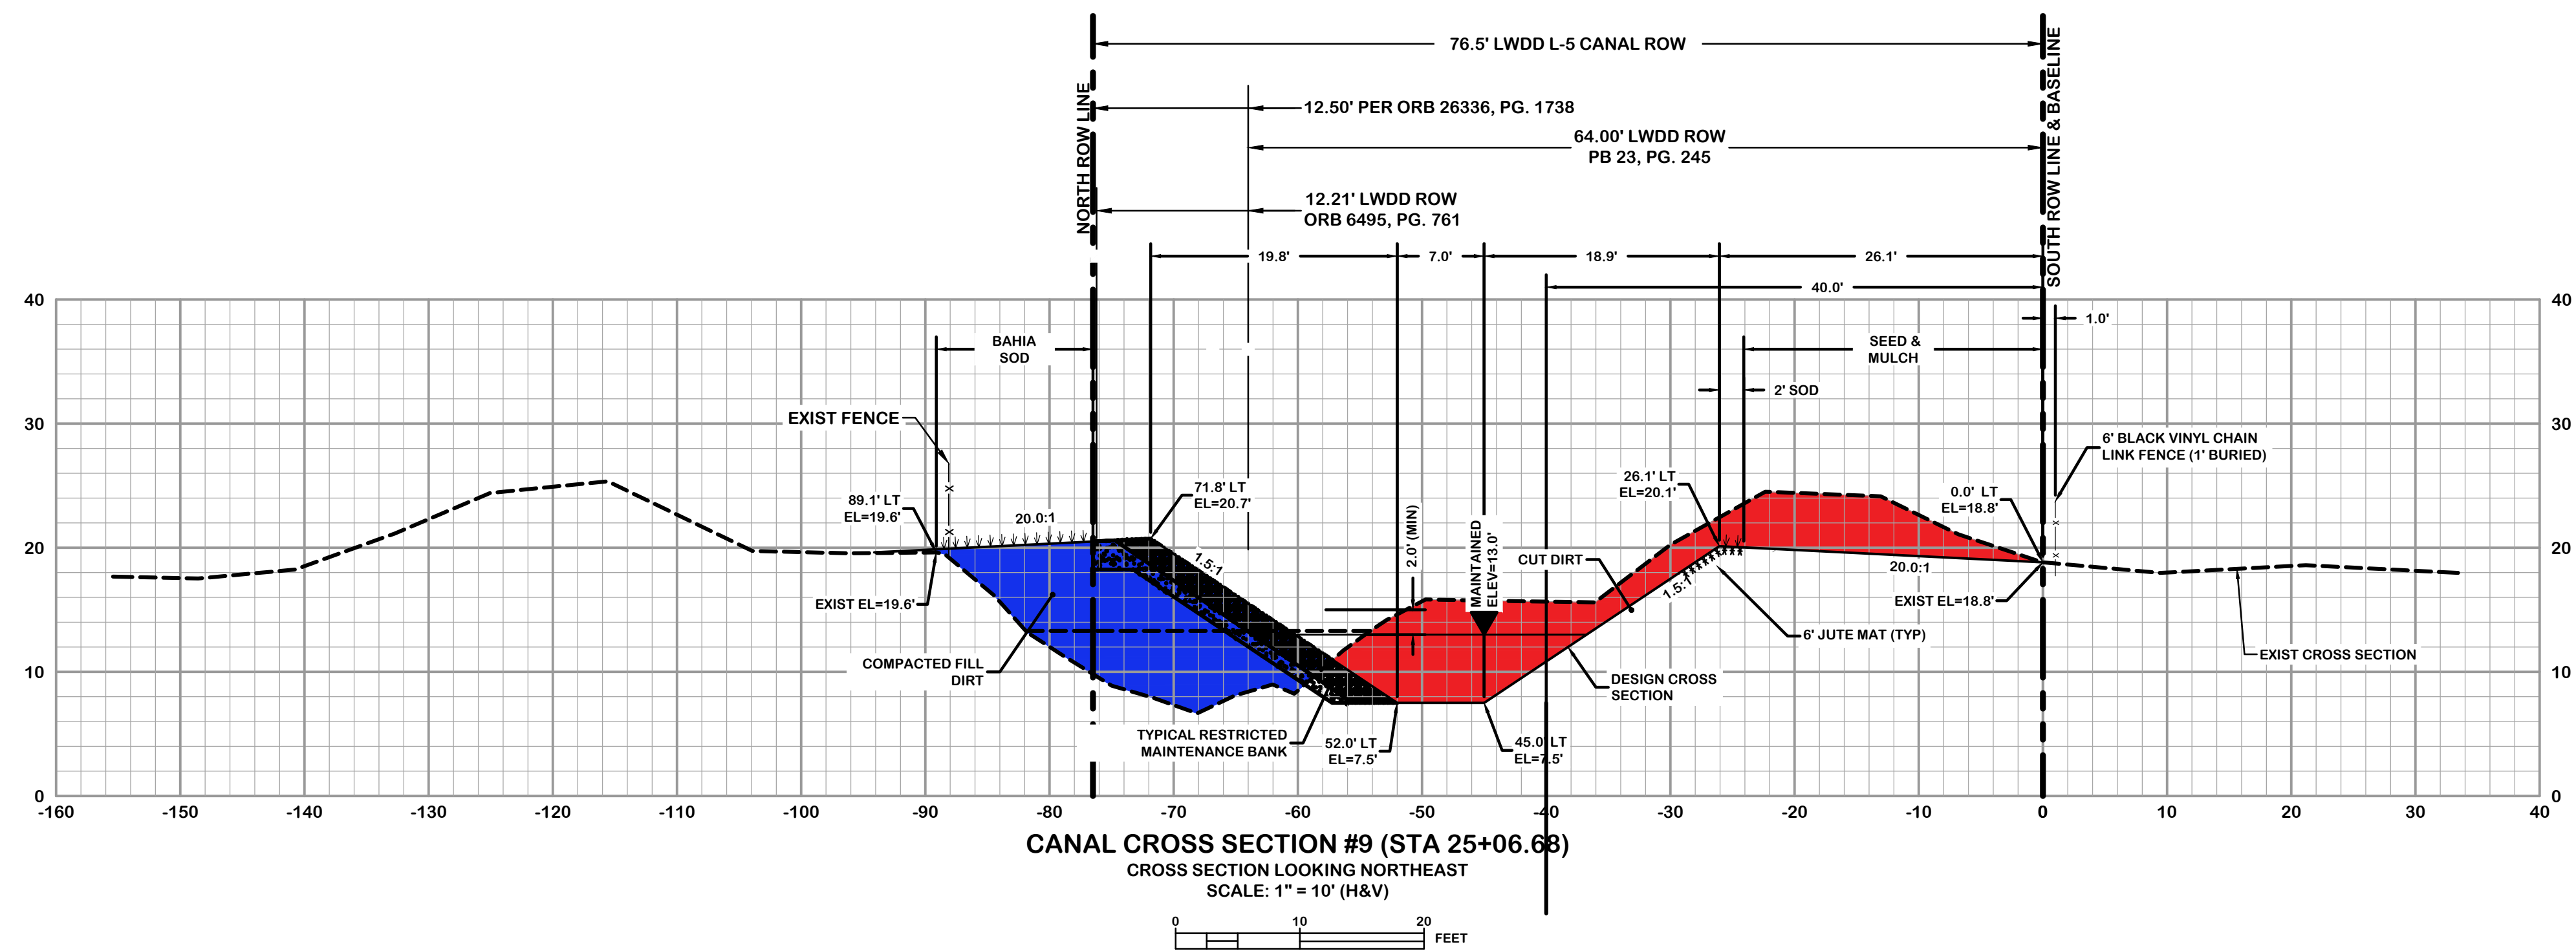

NOTE:
ALL ELEVATIONS SHOWN ARE BASED ON
THE NGVD 1929 VERTICAL DATUM.

[illegible]

FROM JOG ROAD TO FERGUSON LANE
CROSS SECTIONS

LAKE WORTH
DRAINAGE DISTRICT

13081 MILITARY TRAIL
DEL RAY BEACH, FLORIDA 33484-1105
PHONE (561) 498-5383 • FAX (561) 495-9694
WWW.LWDD.NET

DATE:	02/22/2024
SCALE:	NOTED
DRAWN BY:	BOB WISE
CHECKED BY:	TONY LAS CASAS
CAD FILE:	SEE PLOT STAMP
SERIAL DATE:	NA

CS5

OF 5

LWDD PROJECT No: MRP 6280