
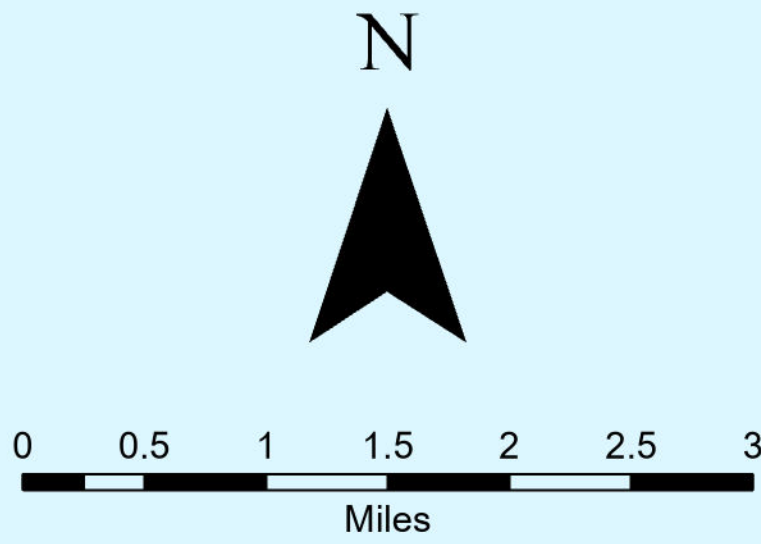


WATER CONSERVATION AREA No 1

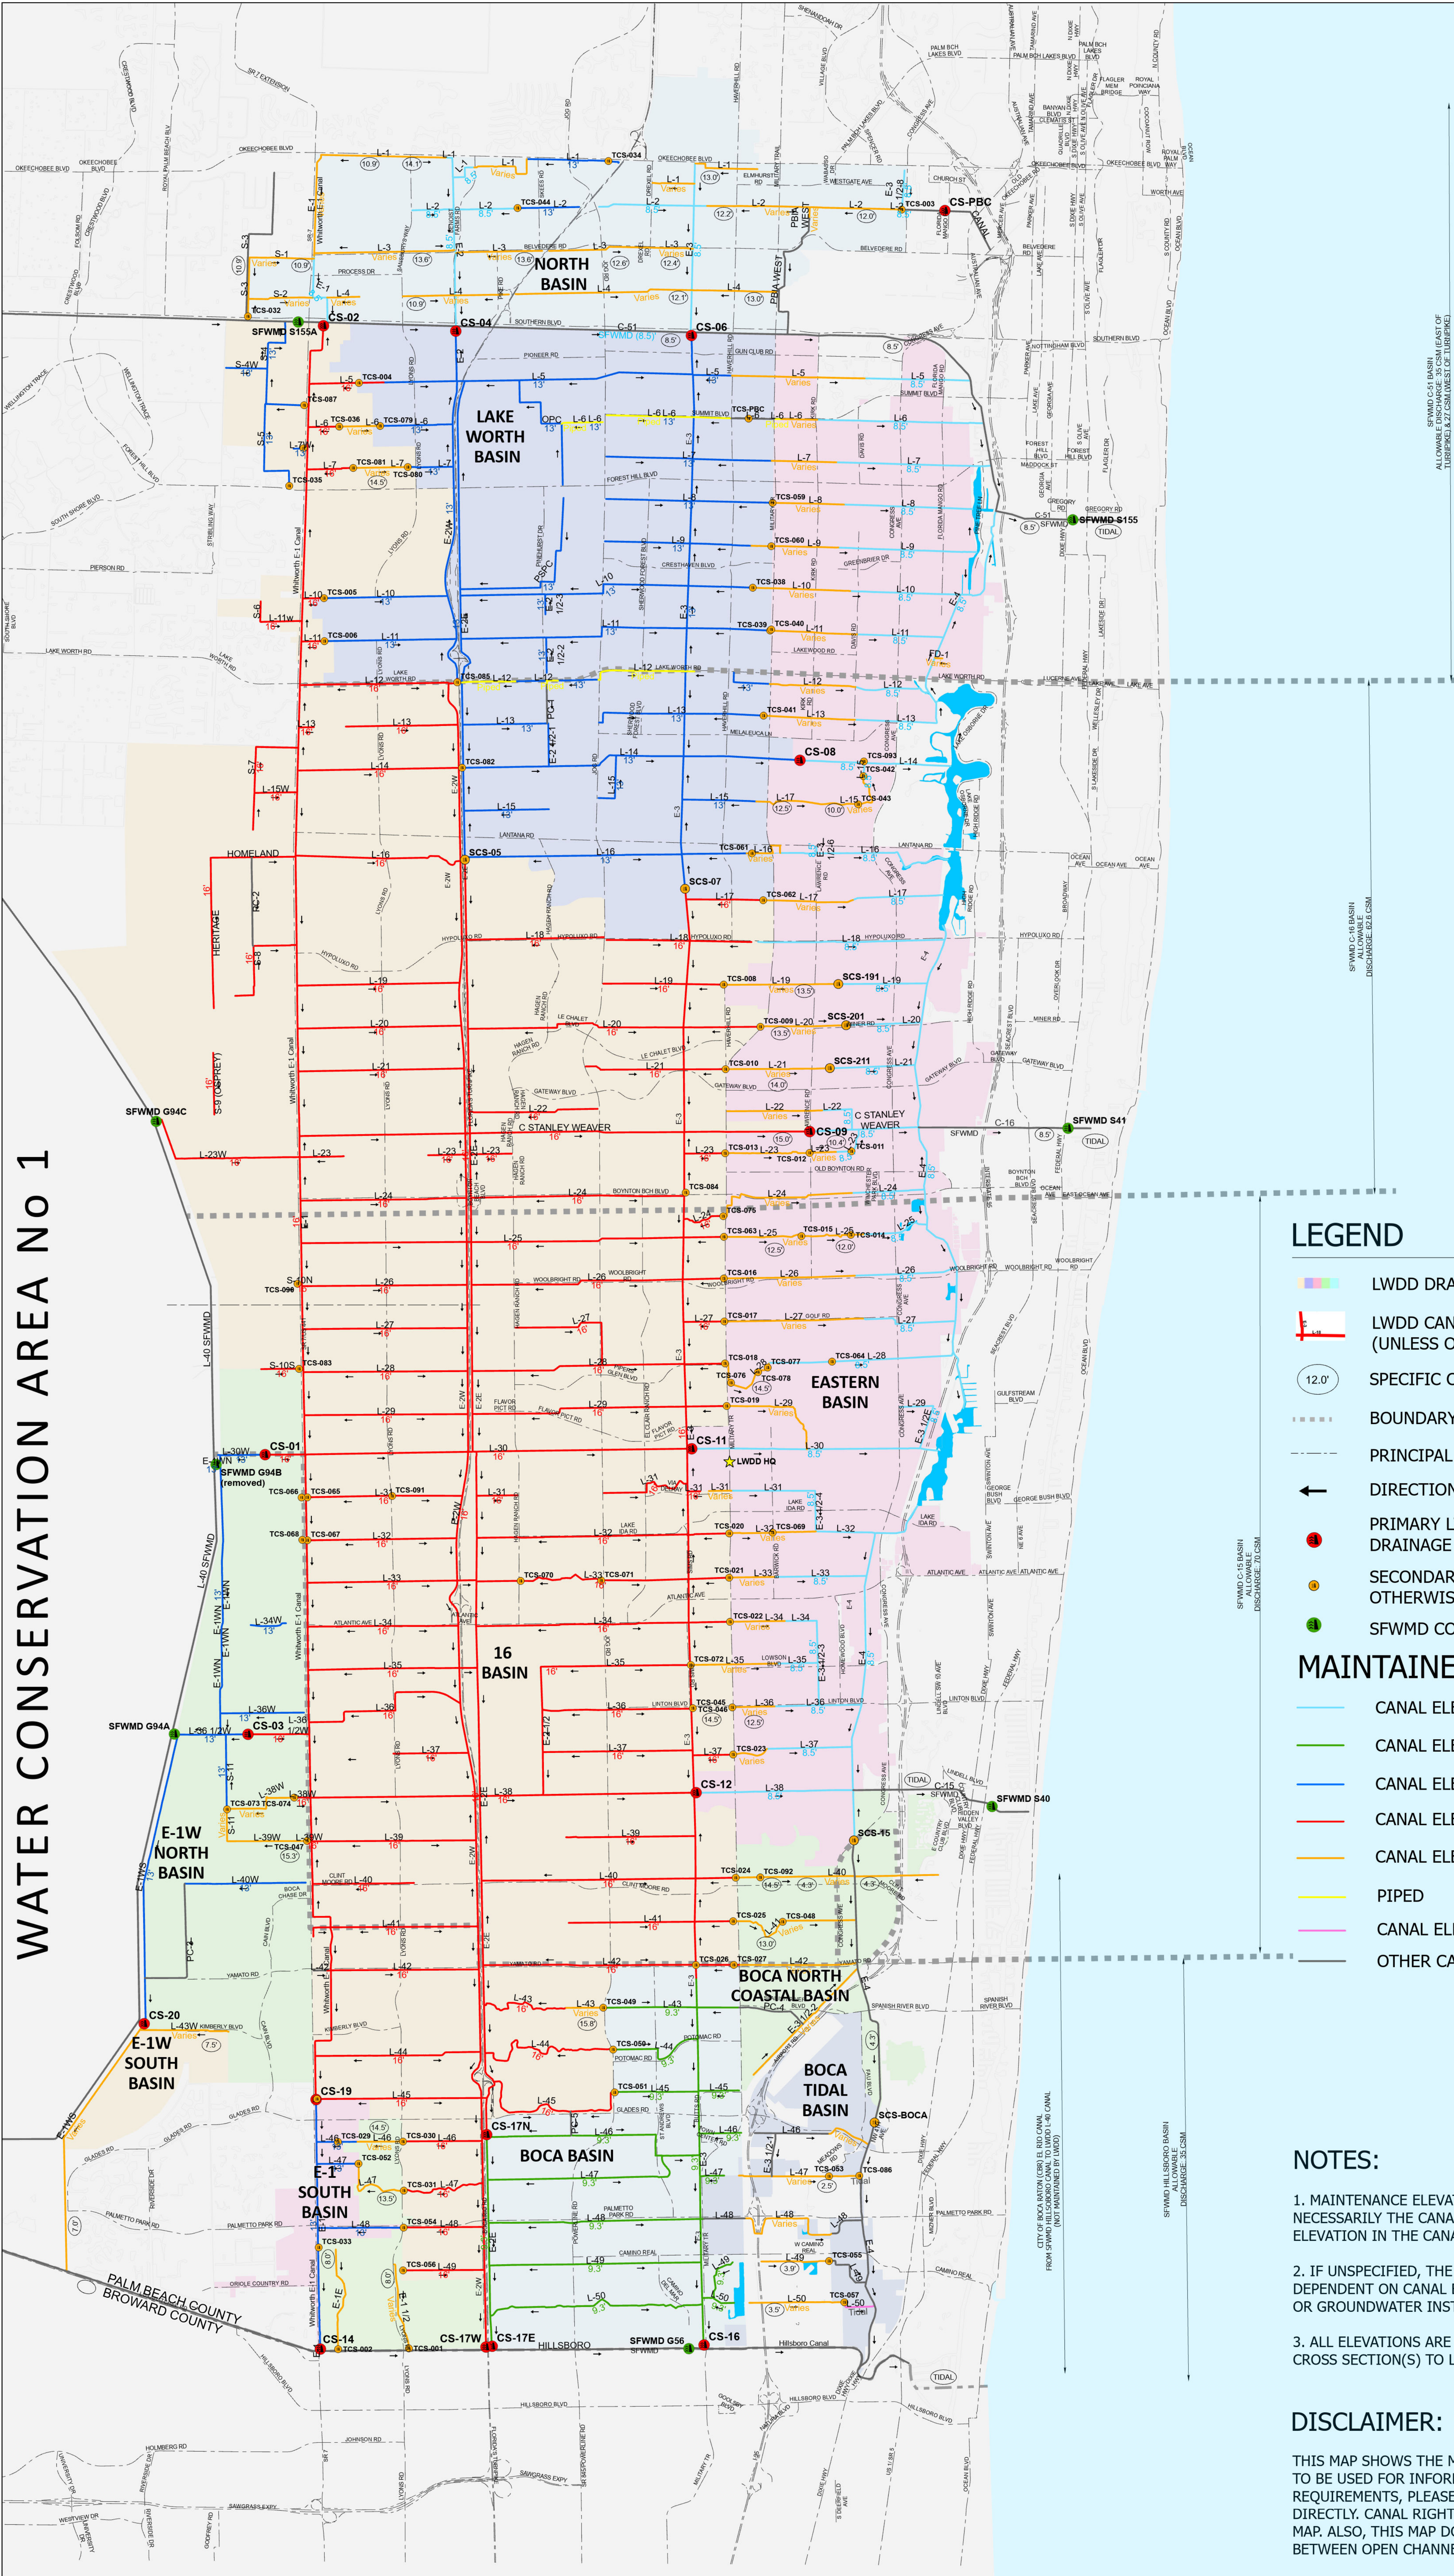

ATLANTIC OCEAN

LEGEND

- LWDD DRAINAGE BASINS (SEE NOTATION)
- LWDD CANAL DESIGNATIONS (UNLESS OTHERWISE NOTED)
- SPECIFIC CANAL MAINTENANCE ELEVATION
- BOUNDARY LINE FOR SFWMD BASIN AREAS
- PRINCIPAL ROADWAY
- DIRECTION OF FLOW
- PRIMARY LWDD (UNLESS OTHERWISE NOTED) DRAINAGE CONTROL STRUCTURE
- SECONDARY OR TERTIARY LWDD (UNLESS OTHERWISE NOTED) DRAINAGE CONTROL STRUCTURE
- SFWMD CONTROL STRUCTURE

MAINTAINED CANAL ELEVATIONS:

- CANAL ELEVATION = 8.5' NGVD (SEE NOTE No 1)
- CANAL ELEVATION = 9.3' NGVD (SEE NOTE No 1)
- CANAL ELEVATION = 13.0' NGVD (SEE NOTE No 1)
- CANAL ELEVATION = 16.0' NGVD (SEE NOTE No 1)
- CANAL ELEVATION VARIES (SEE NOTES No 1 & 2)
- PIPED
- CANAL ELEVATION IS AFFECTED BY TIDAL CURRENT
- OTHER CANAL (NOT MAINTAINED BY LWDD)

NOTES:

- MAINTENANCE ELEVATION OF THE CONTROL STRUCTURE AND NOT NECESSARILY THE CANAL WATER SURFACE ELEVATION. ACTUAL WATER ELEVATION IN THE CANAL WILL VARY.
- IF UNSPECIFIED, THE MAINTENANCE ELEVATIONS IN THESE AREAS ARE DEPENDENT ON CANAL BOTTOM ELEVATIONS, CULVERT INVERT ELEVATIONS OR GROUNDWATER INTRUSION.
- ALL ELEVATIONS ARE SUBJECT TO VERIFICATION BY A CURRENT CANAL CROSS SECTION(S) TO LWDD SPECIFICATIONS.

DISCLAIMER:

THIS MAP SHOWS THE MAINTAINED ELEVATIONS OF LWDD CANALS AND IS TO BE USED FOR INFORMATIONAL PURPOSES ONLY. FOR SPECIFIC DESIGN REQUIREMENTS, PLEASE CONTACT THE LWDD ENGINEERING DEPARTMENT DIRECTLY. CANAL RIGHT-OF-WAY INFORMATION IS NOT SHOWN ON THIS MAP. ALSO, THIS MAP DOES NOT DISTINGUISH CONVEYANCE METHODS BETWEEN OPEN CHANNEL FLOW OR FLOW THROUGH CLOSED CULVERTS.

LAKE WORTH DRAINAGE DISTRICT
MAINTAINED CANAL ELEVATIONS MAP
WITH LWDD DRAINAGE BASIN OVERLAY



LAKE WORTH
DRAINAGE DISTRICT

13081 MILITARY TRAIL
DELRAY BEACH, FLORIDA
33484-1105
PHONE (561) 737-3835
FAX (561) 495-9694
WWW.LWDD.NET

MAP INFORMATION

UPDATED:
SEPTEMBER 2025

UPDATED BY:
ANDREA RINNE

CHECKED BY:
JUAN TOBAR AND
TOMMY STROWD